



**Addendum #2
Anderson Public Library
Lapel Branch Green Space Renovation**

Date: May 24, 2024
Project: Anderson Public Library- Lapel Branch Green Space
Project #: 23006
Pages: 1 of 2 (8-1/2x11) pages
Bid Dates: **Wednesday, May 29, 2024 at 3:00 pm (prevailing local time)**

General Note:

The original Specifications and Drawings dated April 19, 2024 for the project referenced above are amended as noted in this Addendum No. 1. Receipt of this Addendum and any subsequent Addenda must be acknowledged on the Bid Form. Items changed or added by this addendum are to take precedence over the items or descriptions of the work in the project manual and the drawings. Items not mentioned in this addendum are to remain as described in the original plans and specifications.

Q&A:

Q: The concrete play statue in Alternate #1 requires a footing to anchor the statue with 30” long coil rods. The manufacturer defers the design of this footing back to the Architect/Engineer, can you please provide dimensions and reinforcing for this footing?


A: Refer to footer detail attached to this Addendum.

Attachments:

1. QCP Playstructure Footer Detail

END

APL LAPEL BRANCH GREEN SPACE RENOVATION
APPENDIX #2
05.24.2014

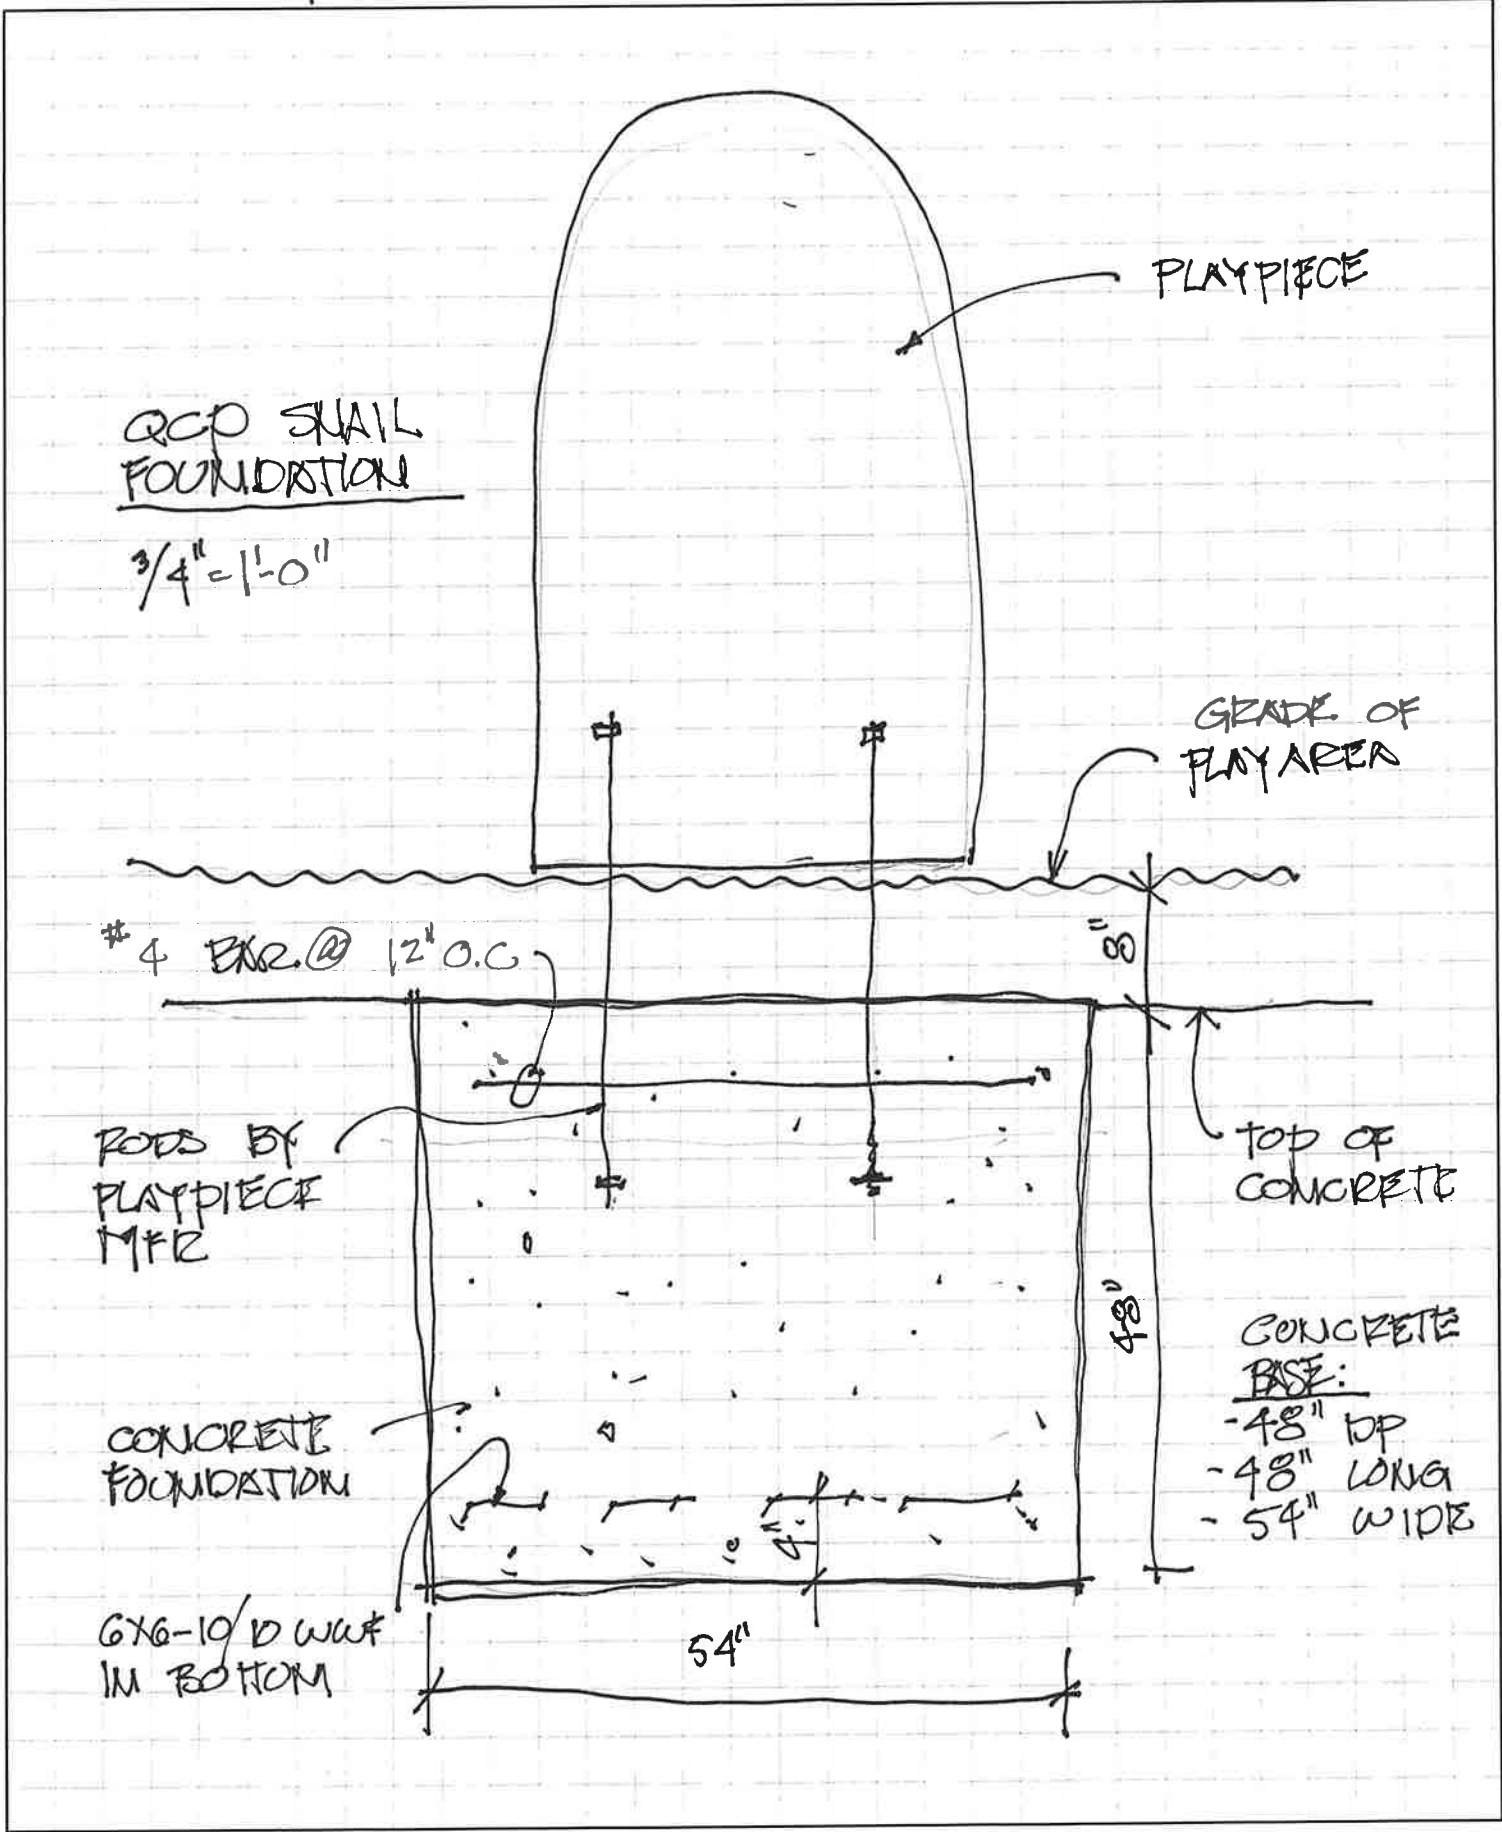

QCP SNAIL FOUNDATION

$\frac{3}{4}'' = 1'-0''$

PLAYPIECE

GRADE OF PLAY AREA

#4 BAR @ 12" O.C.

8"

RODS BY PLAYPIECE MFR

TOP OF CONCRETE

CONCRETE FOUNDATION

48"

CONCRETE BASE:
-48" HP
-48" LONG
-54" WIDE

6x6-10/D W/ #4 IN BOTTOM

54"