

**ADDENDUM TWO**

Southwest Allen County Schools - 2025 Roofing and Related Work at Homestead High School  
4725 Weatherside Run  
Fort Wayne, IN 46804

**MARTINRILEY** architects ▪ engineers  
221 West Baker Street  
Fort Wayne, Indiana 46814  
260-422-7994

Commission No.: F24093  
Addendum Date: 2025.03.24

**Conditions:** The following clarifications, amendments, additions, deletions, revisions and modifications are a part of the contract documents and change the original documents only in the manner and to the extent stated.

Copies of the Addendum shall be bound with all contract sets of drawings and specifications.

**Receipt:** Addendum Number Two shall be acknowledged by Bidders on their Bid Form.

**CLARIFICATIONS:**

**CHANGE** construction end date from August 05, 2025 to October 31, 2025.

**CHANGES TO THE SPECIFICATIONS:**

Section 00 2213 - Supplementary Instructions to Bidders 9.1 Completion Time - **CHANGE 9.1.1 TO READ**  
It is the intent of the Owner to begin work after following the award of work and execution of AIA A101, Owner - Contractor Agreement Form and have work substantially complete and suitable for use before October 31, 2025.

**CHANGES TO THE DRAWINGS:**


**ADD** Sheet 1 / **ADD 2 - 1 STAGING PLAN** sized 11 X 17 located at the end of this addendum 2.

**END OF ADDENDUM NUMBER TWO**

## Attachments:

1 / **ADD 2 - 1 STAGING PLAN**

W:\2024 Projects\F24096 SACS Homestead HS Rf Replace 2025\Project Management\05-Bidding\Addendum 2\Addendum Two - Homestead.docx

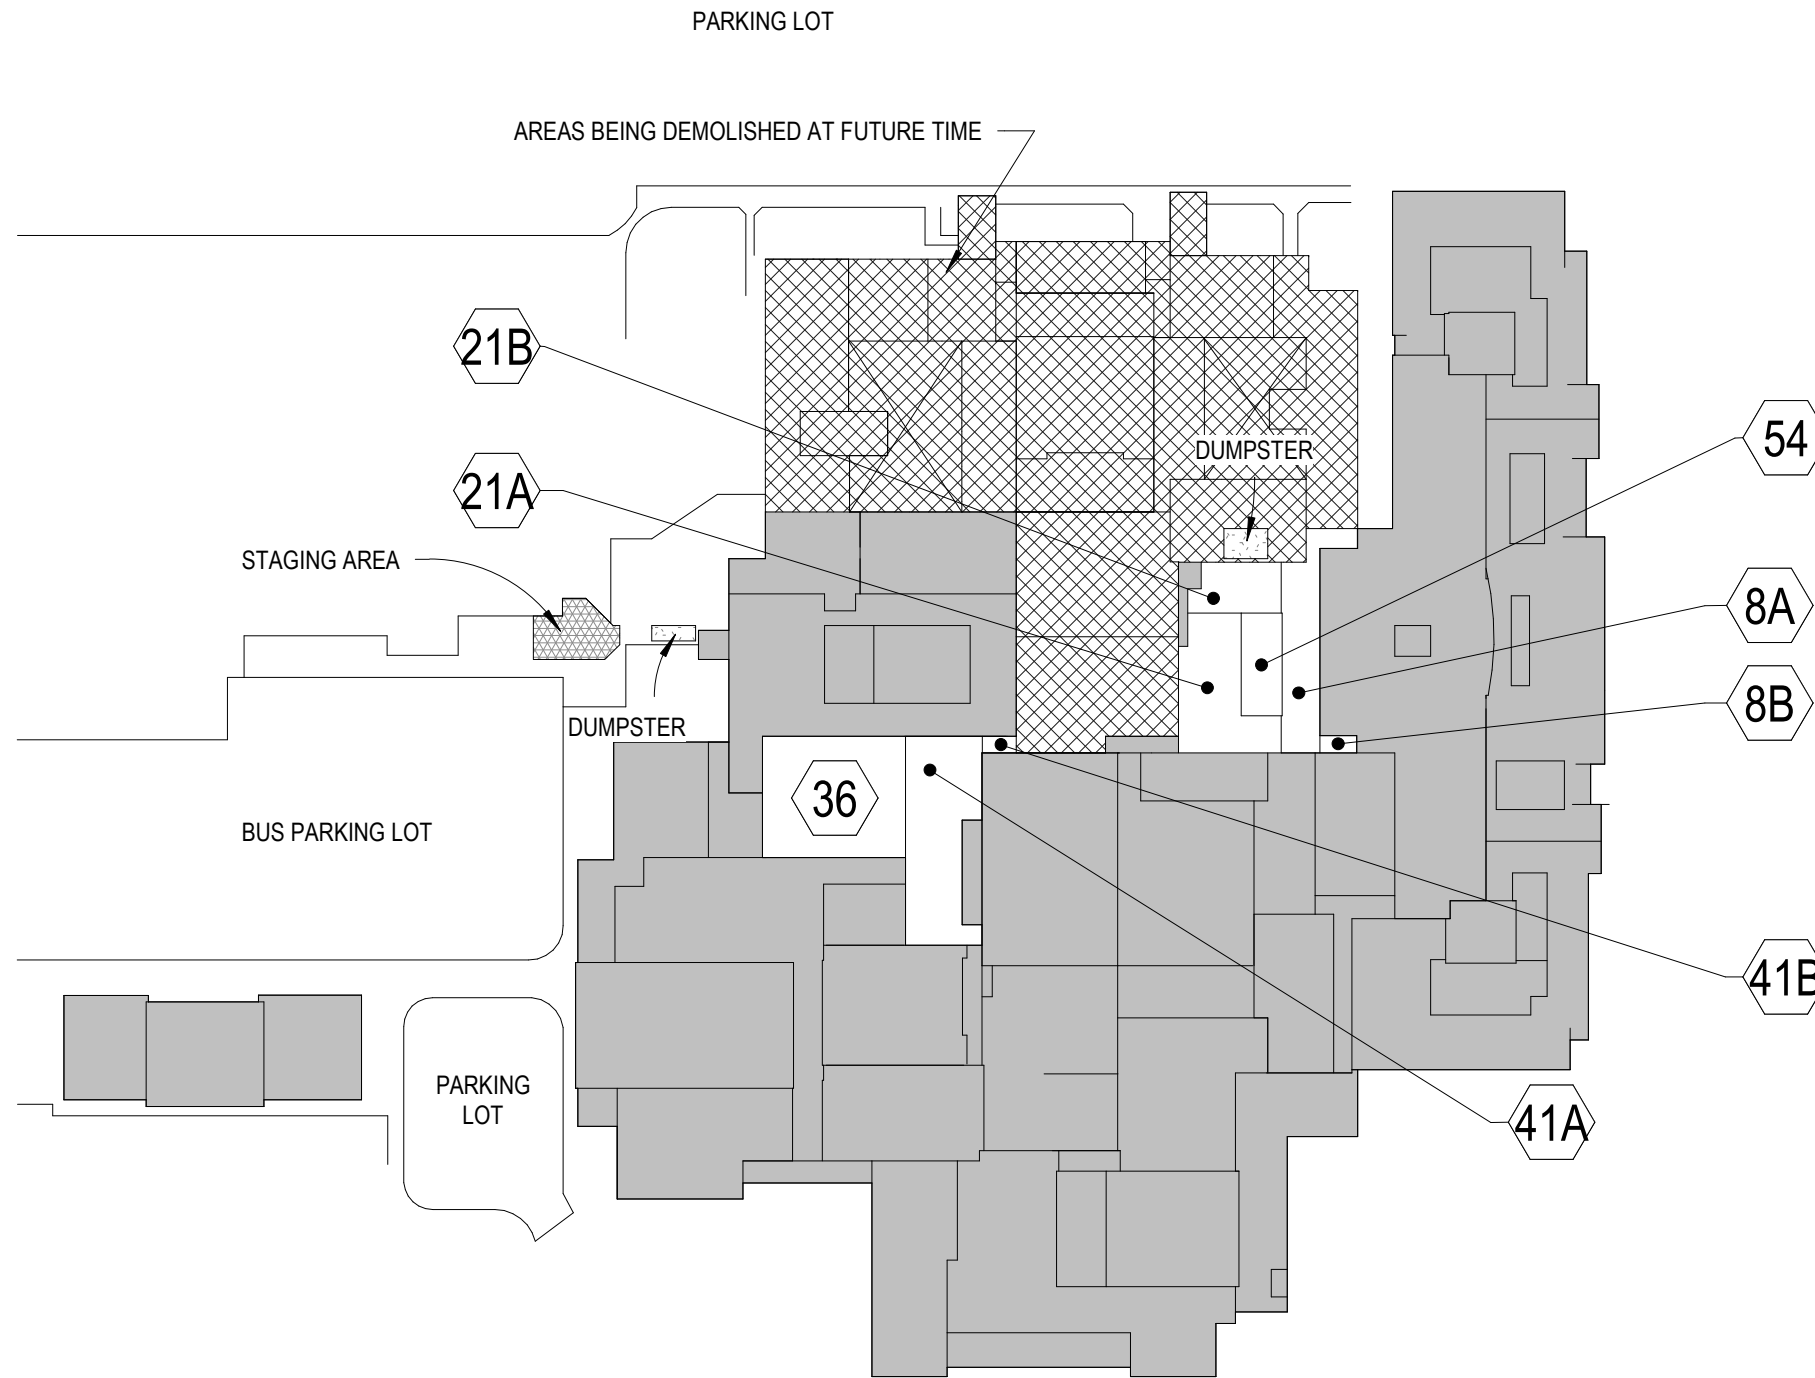

# 1 Staging Plan

N.T.S.