

ADDENDUM NO. 20

Date: 10.28.2025

Project:

**Westfield Washington School Corporation
Centennial Road Reconstruction
Bid Package 05
17707 Centennial Road,
Westfield, IN. 46074**

Owner:

**C/O Westfield Washington School Corporation
19500 Tomlinson Road
Westfield, IN 46074**



Construction Manager:

**Hagerman, Inc
10315 Allisonville Road
Fishers, IN 46038**

TO: All Interested Bidders of Record

This Addendum #20, Dated 10.28.2025, forms part of the contract documents and modifies the original Bidding Documents Dated 09.15.2025. Please acknowledge receipt of this Addendum in the space provided on the Bid Form. Failure to acknowledge this Addendum may subject the Bidder to disqualification.

The Hagerman, Inc portion of this Addendum consists of the following information:

I. GENERAL INFORMATION

1. This is for Addendum #20 Dated 10.28.2025. (Please note this is really Addendum #03 for the Centennial Road Reconstruction Project) but is sequentially Addendum #20 on the overall Westfield Washington School New Middle School West Project, so we will refer to it as Addendum #20.
2. A new Pre-bid meeting was held on 10.22.2025 at 11:00AM for this project at the WWS NMS Project Jobsite trailer. This was a non-mandatory pre-bid meeting, but all contractors and vendors were encouraged to attend. Contractors were able to ask questions to the CMc and the A-F Civil Engineer at the meeting. The answers are

incorporated into this Addendum. All Contractors were invited to perform a field walk to review the existing conditions of Centennial Road after the meeting. A copy of the Pre Bid Meeting Sign In Sheet is attached.

3. There are “No” Bid Alternates for this project.
4. Attached please find an updated Centennial Road Reconstruction Project Bid Schedule.

II. CHANGES TO THE PROJECT CONTRACT MANUAL

1. All contractors shall review the attached CSO and A&F Engineering Addendum #20 Dated 10.28.2025 and incorporate the changes made to the drawings and specifications into the respective bid item scope of bid.
2. All Bidders shall review the updated Section 00 01 15 List of Drawings.
3. Bid Item #32 CRR Contractors can refer to the Quantity Sheet that was supplied by A&F Engineering, but the Contractors are responsible for their own quantity take-offs and estimate and bid quantities.
4. Bid Item #32 CCR Contractors shall review the changes made to the various drawings in this Addendum #20.

III. DESIGN INFORMATION

1. CSO, and A&F Engineering Addendum #20 Dated 10.27.2025.

END OF SECTION

ADDENDUM

ADDENDUM NO. 20

RE: Westfield Middle School – West

Date: October 27, 2025

By: Jeff Hill, A&F Engineering Company



This Addendum is issued in accordance with the provisions of “The General Conditions of the Contract for Construction,” Article 1, “Contract Documents” and becomes a part of the Contract Documents as provided therein. This Addendum includes:

Addendum Pages: **1-2**

Attached Documents: Quantities

Attached Drawing Sheets: 2, 5, 6, 8, 9

PART 1 – GENERAL INFORMATION

1.1 Quantities

- A. See attached sheet to be used for bidding purposes. Quantities have been updated based on RFI/contractor questions about traffic maintenance schemes and the planned detour route. It was questioned whether a pay item could be removed for pavement markings that need to be removed on SR 32. Quantities for appropriate items have been added with the pay item list having received minor updates.
- B. Due to planned work on SR 32, the restriping on Line PR-A is not anticipated to be needed; however it is assumed that the project will be supplemented or another project bid will bring future finished markings on SR 32.

PART 2 – BIDDING REQUIREMENTS

2.1 Not Used

PART 3 – SPECIFICATIONS

EXPERIENCE. REPUTATION. RELATIONSHIPS

3.1 Not Used

PART 4 – DRAWINGS

4.1 Sheet 2 – Index and General Notes.

A. Reissue attached sheet.

4.2 Sheet 5-6 & 8-9.

A. Signs and details updated for Maintenance of Traffic associated with the subject project. The MOT signage for SR 32 has been removed.


B. Detour route has received minor modifications based upon RFI/contractor questions seeking clarification.

PART 5 – QUESTIONS AND ANSWERS

5.1 Not Used

END ADDENDUM NO. 20

Line	Activity ID	Activity Name	Duration	Start	Finish	2025												2026								2027
						Sep	Oct	Nov	Dec	Jan	Feb	Mar	Apr	May	Jun	Jul	Aug	Sep	Oct	Nov	Dec	Jan				
1	010	Public Bidding Phase	42d	9/15/2025	11/12/2025	 Public Bidding Phase																				
2	020	Centennial Road Reconstruction out for Public Bid	0d	9/15/2025 *	9/15/2025																					
3	030	Hamilton County Times Bid Advertisement #1	0d	10/15/2025 *	10/15/2025																					
4	040	Hamilton County Times Bid Advertisement #2	0d	10/22/2025 *	10/22/2025																					
5	050	Hamilton County Reporter Bid Advertisement #1	0d	10/13/2025 *	10/13/2025																					
6	060	Hamilton County Times Bid Advertisement #2	0d	10/20/2025 *	10/20/2025																					
7	061	Addendum #18 (1st for Bid Package #05)	0d	10/7/2025 *	10/7/2025																					
8	062	Addendum #19 (2nd for Bid Package #05)	0d	10/13/2025 *	10/13/2025																					
9	063	Addendum #20 (3rd for Bid Package #05)	0d	10/23/2025 *	10/23/2025																					
10	064	Addendum #21 (4th for Bid Package #05)	0d	10/30/2025 *	10/30/2025																					
11	070	Pre-bid Meeting	0d	10/22/2025 *	10/22/2025																					
12	080	Public Bids Due to Owner	0d	11/4/2025 *	11/4/2025																					
13	081	Hagerman/CSO/A&F Scope Bidders	2d	11/4/2025 *	11/5/2025																					
14	082	Hagerman Submit Exhibit A GMP	1d	11/6/2025 *	11/6/2025																					
15	083	Owner Prepares School Board Packet	1d	11/7/2025 *	11/7/2025																					
16	090	School Board Meeting to Approve the Project	0d	11/11/2025 *	11/11/2025																					
17	100	Contractor Awarded Contract	0d	11/12/2025 *	11/12/2025																					
18	110	Submittals / Procurement	95d	11/12/2025	4/7/2026																					
19	120	Submittal Approval	30d	11/12/2025	1/6/2026																					
20	130	Material Procurement	65d	1/7/2026	4/7/2026																					
21	131	Centennial Road Reconstruction	82d	4/13/2026	8/4/2026																					
22	140	Mobilization	1d	4/13/2026 *	4/13/2026																					
23	150	Site Surveying and Engineering	3d	4/13/2026	4/15/2026																					
24	151	Install all Maintenance of Traffic (Drawing 8/35)	5d	4/13/2026	4/17/2026																					
25	160	Install Temp. SWPPP Protection	3d	4/20/2026	4/22/2026																					
26	180	Topsoil Removal	3d	4/23/2026	4/27/2026																					
27	190	Access Drives	3d	4/28/2026	4/30/2026																					
28	200	Demolition of Existing Centennial Road	5d	5/1/2026	5/7/2026																					
29	210	Excavation Cut Subgrade for new Centennial Road	3d	5/8/2026	5/12/2026																					
30	220	Centennial Road Proof Roll	2d	5/13/2026	5/14/2026																					
31	230	Excavation Fill Subgrade for new Centennial Road	3d	5/15/2026	5/19/2026																					

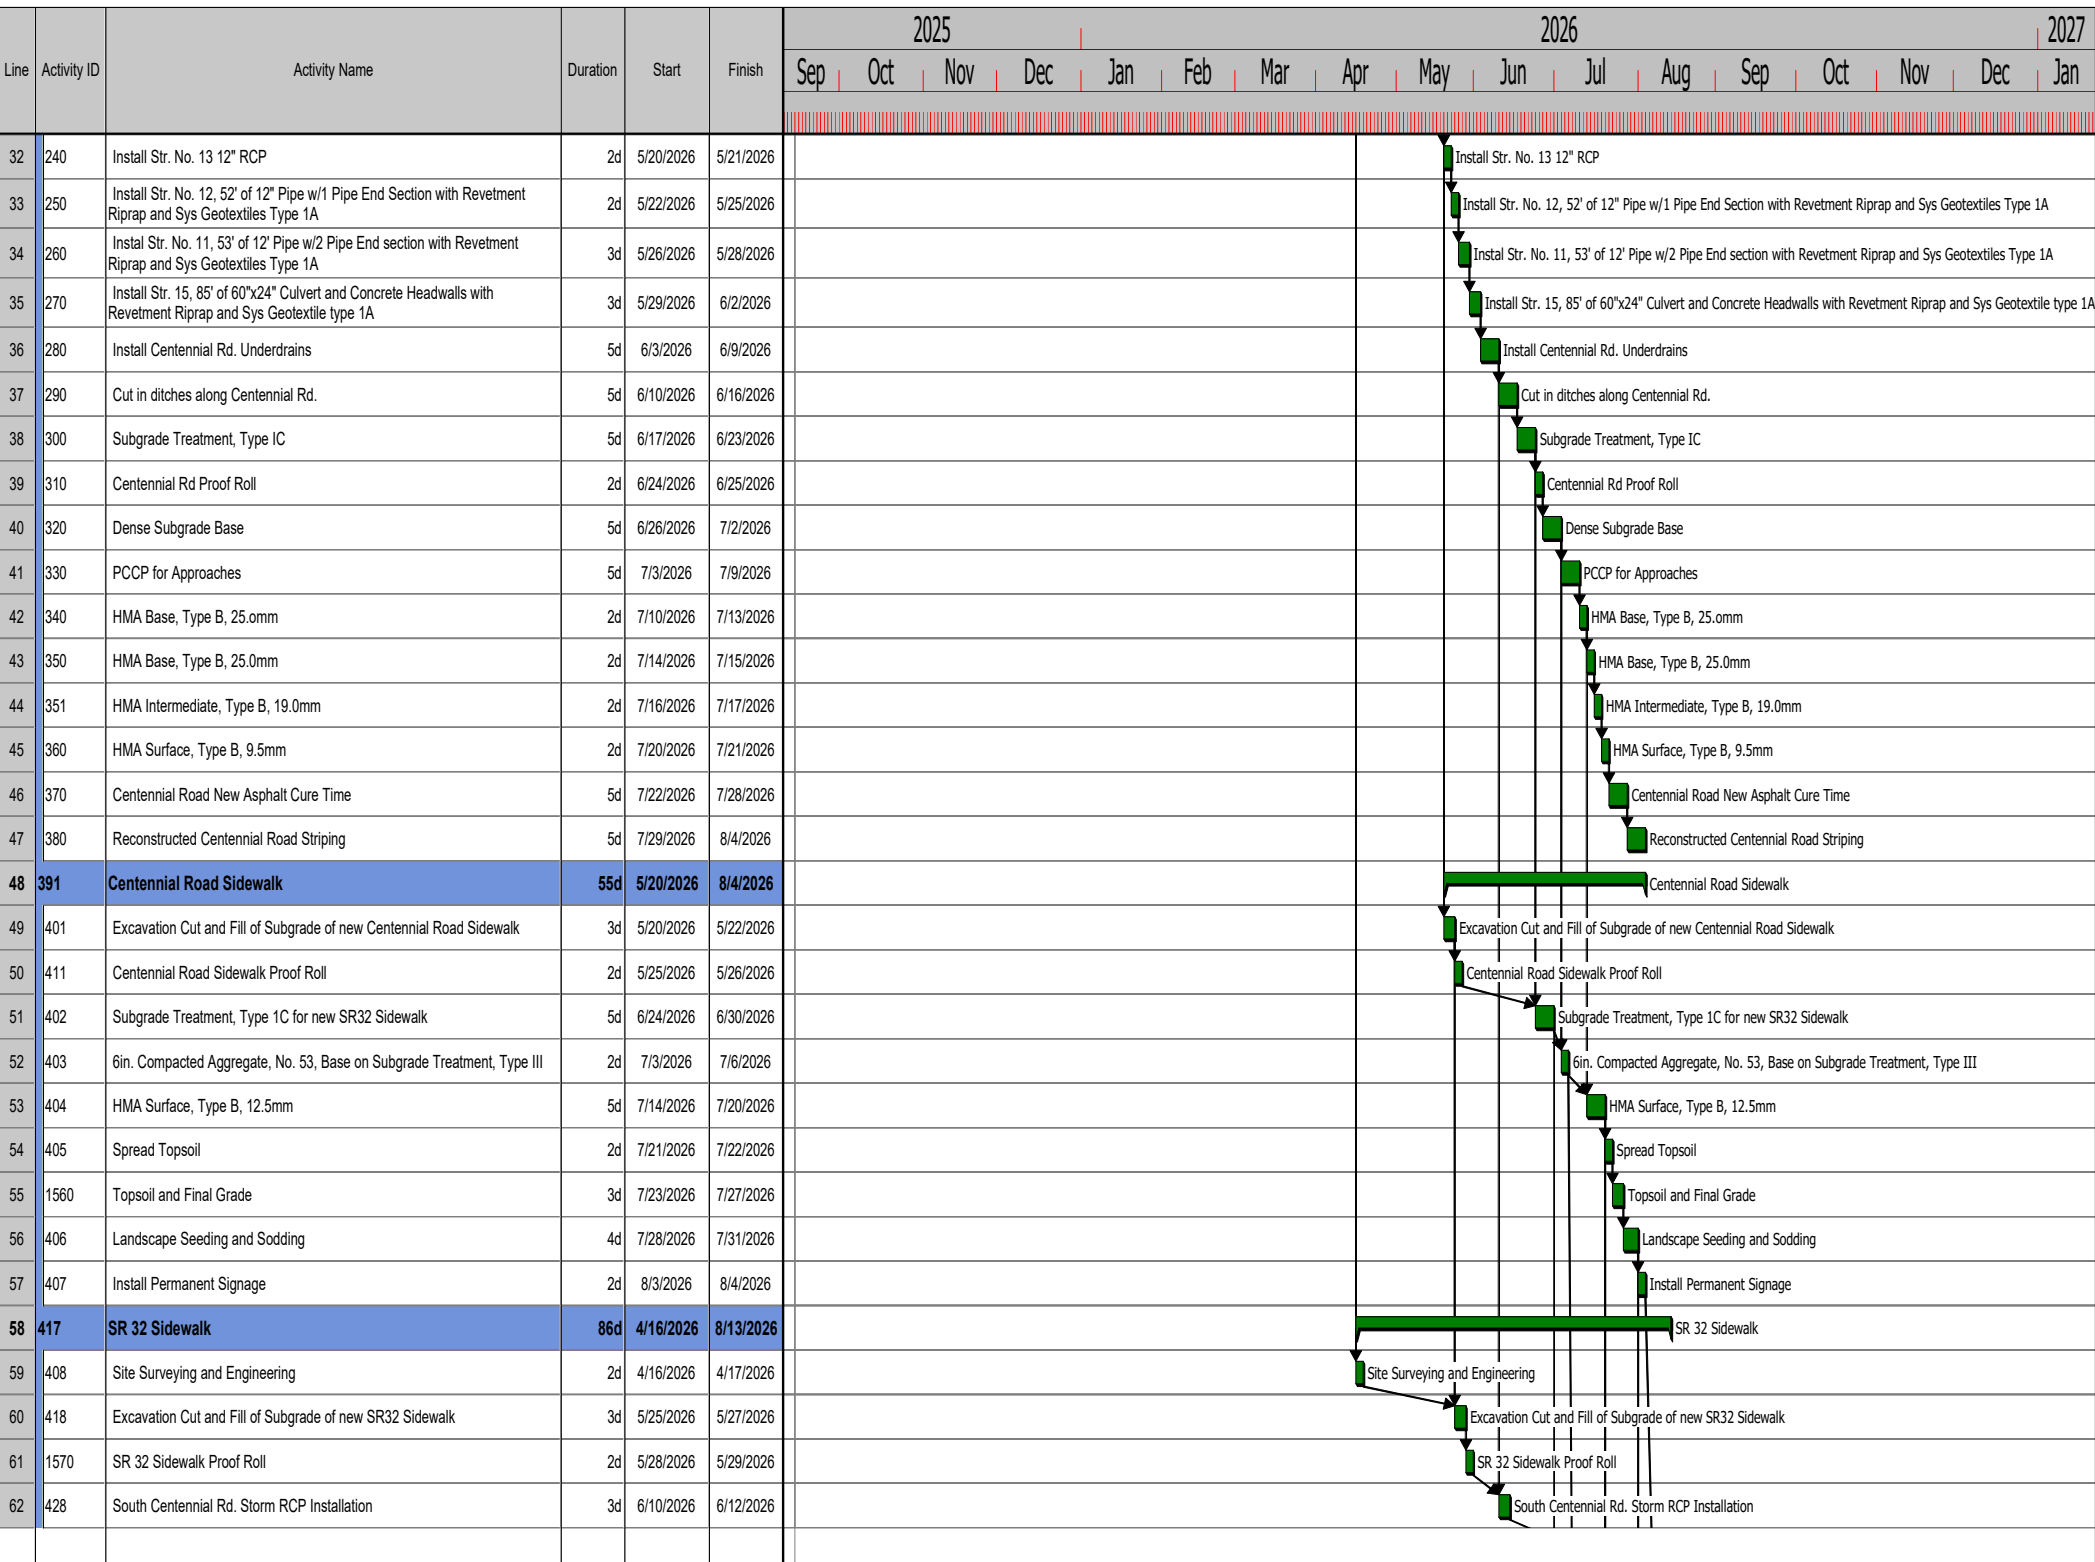

Milestone Appearances

 Start Milestone

**WWS NEW MIDDLE SCHOOL WEST
CENTENNIAL ROAD RECONSTRUCTION
LIST OF DRAWINGS**

DRAWINGS			
No.	Drawing Title	Drawing Date	Revisions
1 of 48	COVER SHEET	8/11/2025	
2 of 48	INDEX AND GENERAL NOTES	10/27/2025	Addendum 20
3 of 48	TYPICAL SECTIONS	10/02/2025	Addendum 18
4 of 48	PLAT NO. 1	8/11/2025	
5 of 48	MAINTENANCE OF TRAFFIC	10/27/2025	Addendum 20
6 of 48	MAINTENANCE OF TRAFFIC	10/27/2025	Addendum 20
7 of 48	MAINTENANCE OF TRAFFIC	8/11/2025	
8 of 48	MAINTENANCE OF TRAFFIC	10/27/2025	Addendum 20
9 of 48	MAINTENANCE OF TRAFFIC	10/27/2025	Addendum 20
10 of 48	PLAN – LINE “PR-B” STA. 10+00.00 TO STA. 16+00.00	10/02/2025	Addendum 18
11 of 48	PROFILE – LINE “PR-B” STA. 10+00.00 TO STA. 16+00.00	8/11/2025	
12 of 48	PLAN – LINE “PR-B” 16+00.00 TO 22+00.00	10/02/2025	Addendum 18
13 of 48	PROFILE – LINE “PR-B” STA. 16+00.00 TO STA. 22+00.00	8/11/2025	
14 of 48	PLAN – LINE “PR-B” 22+00.00 TO 28+00.00	10/02/2025	Addendum 18
15 of 48	PROFILE – LINE “PR-B” STA. 22+00.00 TO STA. 25+38.59	8/11/2025	
16 of 48	PLAN – LINE “PR-A” STA. 62+00.00 TO STA. 68+00.00	10/02/2025	Addendum 18
17 of 48	PLAN – LINE “PR-A” STA. 68+00.00 TO STA. 74+00.00	10/02/2025	Addendum 18
18 of 48	CURB RAMP DETAILS	8/11/2025	
19 of 48	EROSION CONTROL DETAIL	8/11/2025	
20 of 48	EROSION CONTROL DETAIL	8/11/2025	
21 of 48	PAVEMENT MARKING DETAILS	8/11/2025	
22 of 48	SHEET SIGN & POST SUMMARY TABLE	8/11/2025	
23 of 48	PAVEMENT MARKINGS SUMMARY OF QUANTITIES	8/11/2025	
24 of 48	MISCELLANEOUS DETAIL	10/02/2025	Addendum 18
25 of 48	PAVEMENT QUANTITIES AND APPROACH TABLE	10/02/2025	Addendum 18

**WWS NEW MIDDLE SCHOOL WEST
CENTENNIAL ROAD RECONSTRUCTION
LIST OF DRAWINGS**

26 of 48	STRUCTURE DATA TABLE	8/11/2025	
27 of 48	CROSS SECTIONS LINE "PR-B"	10/02/2025	Addendum 18
28 of 48	CROSS SECTIONS LINE "PR-B"	10/02/2025	Addendum 18
29 of 48	CROSS SECTIONS LINE "PR-B"	10/02/2025	Addendum 18
30 of 48	CROSS SECTIONS LINE "PR-B"	10/02/2025	Addendum 18
31 of 48	CROSS SECTIONS LINE "PR-B"	10/02/2025	Addendum 18
32 of 48	CROSS SECTIONS LINE "PR-B"	10/02/2025	Addendum 18
33 of 48	CROSS SECTIONS LINE "PR-B"	10/02/2025	Addendum 18
34 of 48	CROSS SECTIONS LINE "PR-B"	10/02/2025	Addendum 18
35 of 48	CROSS SECTIONS LINE "PR-B"	10/02/2025	Addendum 18
36 of 48	CROSS SECTIONS LINE "PR-B"	10/13/2025	Addendum 19
37 of 48	CROSS SECTIONS LINE "PR-B"	10/13/2025	Addendum 19
38 of 48	CROSS SECTIONS LINE "PR-B"	10/13/2025	Addendum 19
39 of 48	CROSS SECTIONS LINE "PR-A"	10/02/2025	Addendum 18
40 of 48	CROSS SECTIONS LINE "PR-A"	10/02/2025	Addendum 18
41 of 48	CROSS SECTIONS LINE "PR-A"	10/02/2025	Addendum 18
42 of 48	CROSS SECTIONS LINE "PR-A"	10/02/2025	Addendum 18
43 of 48	CROSS SECTIONS LINE "PR-A"	10/02/2025	Addendum 18
44 of 48	CROSS SECTIONS LINE "PR-A"	10/02/2025	Addendum 18
45 of 48	CROSS SECTIONS LINE "PR-A"	10/02/2025	Addendum 18
46 of 48	CROSS SECTIONS LINE "PR-A"	10/02/2025	Addendum 18
47 of 48	CROSS SECTIONS LINE "PR-A"	10/02/2025	Addendum 18
48 of 48	CROSS SECTIONS LINE "PR-A"	10/02/2025	Addendum 18

**WWS NEW MIDDLE SCHOOL WEST
CENTENNIAL ROAD RECONSTRUCTION
LIST OF DRAWINGS**

**Drawings included for reference and
coordination ONLY.:**

DRAWINGS			
No.	Drawing Title	Drawing Date	Revisions
10F12	Topographic Survey	8/18/2023	BP 03
20F12	Topographic Survey	8/18/2023	BP 03
30F12	Topographic Survey	8/18/2023	BP 03
40F12	Topographic Survey	8/18/2023	BP 03
50F12	Topographic Survey	8/18/2023	BP 03
60F12	Topographic Survey	8/18/2023	BP 03
70F12	Topographic Survey	8/18/2023	BP 03
80F12	Topographic Survey	8/18/2023	BP 03
90F12	Topographic Survey	8/18/2023	BP 03
100F12	Topographic Survey	8/18/2023	BP 03
110F12	Topographic Survey	8/18/2023	BP 03
120F12	Topographic Survey	8/18/2023	BP 03
C100	COVER SHEET	8/8/2025	ASI 26 - Trans Pipe Outlet
C101	EXISTING CONDITIONS & DEMOLITION PLAN	1/22/2025	ASI 09 - Civil TAC Updates
C102	EXISTING CONDITIONS & DEMOLITION PLAN	6/17/2024	BP 03
C250	Index and Typ	6/21/2024	BP 03
C251	PLAN "PR-A" STA. 00+00 TO STA. 5+80	1/22/2025	ASI 09 - Civil TAC Updates
C252	PROFILE "PR-A" STA. 00+00 TO STA. 05+80	1/22/2025	ASI 09 - Civil TAC Updates
C253	PLAN "PR-A" STA. 05+50 TO STA. 11+00	1/22/2025	ASI 09 - Civil TAC Updates
C254	PROFILE "PR-A" STA. 05+50 TO STA. 11+00	1/22/2025	ASI 09 - Civil TAC Updates
C255	PLAN "PR-A" STA. 11+00 TO STA. 15+39	1/22/2025	ASI 09 - Civil TAC Updates
C256	PROFILE "PR-A" STA. 11+00 TO STA. 15+39	1/22/2025	ASI 09 - Civil TAC Updates
C257	PLAN "PR-B" STA. 00+00 TO STA. 05+00	1/22/2025	ASI 09 - Civil TAC Updates
C258	PROFILE "PR-B" STA. 00+00 TO STA. 5+50	6/17/2024	BP 03

**WWS NEW MIDDLE SCHOOL WEST
CENTENNIAL ROAD RECONSTRUCTION
LIST OF DRAWINGS**

C259	PLAN "PR-B" STA. 05+00 TO STA. 07+91	1/22/2025	ASI 09 - Civil TAC Updates
C260	PROFILE "PR-B" STA. 05+50 TO STA. 7+91	6/17/2024	BP 03
C261	PLAN "PR-C" STA. 00+00 TO STA. 06+00	1/22/2025	ASI 09 - Civil TAC Updates
C262	PROFILE "PR-C" STA. 00+00 TO STA. 06+00	6/17/2024	BP 03
C263	PLAN "PR-C" STA. 06+00 TO STA. 12+00	1/22/2025	ASI 09 - Civil TAC Updates
C264	PROFILE "PR-C" STA. 06+00 TO STA. 12+00	6/17/2024	BP 03
C265	PLAN "PR-C" STA. 12+00 TO STA. 17+00	1/22/2025	ASI 09 - Civil TAC Updates
C266	PROFILE "PR-C" STA. 12+00 TO STA. 18+00	6/17/2024	BP 03
C267	PLAN "PR-C" STA. 17+00 TO STA. 23+00	1/22/2025	ASI 09 - Civil TAC Updates
C268	PROFILE "PR-C" STA. 18+00 TO STA. 24+00	6/17/2024	BP 03
C269	PLAN "PR-C" STA. 23+00 TO STA. 29+79	1/22/2025	ASI 09 - Civil TAC Updates
C270	PROFILE "PR-C" STA. 24+00 TO STA. 29+52	9/26/2024	ASI 02 - Civil Updates
C300	OVERALL GRADING PLAN	1/22/2025	ASI 09 - Civil TAC Updates
C301	GRADING PLAN	1/22/2025	ASI 09 - Civil TAC Updates
C302	GRADING PLAN	1/22/2025	ASI 09 - Civil TAC Updates
C303	GRADING PLAN	1/22/2025	ASI 09 - Civil TAC Updates
C304	GRADING PLAN	1/22/2025	ASI 09 - Civil TAC Updates
C305	GRADING PLAN	1/22/2025	ASI 09 - Civil TAC Updates
C306	GRADING PLAN	1/22/2025	ASI 09 - Civil TAC Updates
C307	GRADING PLAN	1/22/2025	ASI 09 - Civil TAC Updates
C401	SWPPP PLAN (INITIAL)	6/17/2024	BP 03
C402	SWPPP PLAN (INITIAL)	6/17/2024	BP 03
C403	SWPPP PLAN (CONST.)	1/22/2025	ASI 09 - Civil TAC Updates
C404	SWPPP PLAN (CONST.)	1/22/2025	ASI 09 - Civil TAC Updates
C405	SWPPP PLAN (FINAL)	1/22/2025	ASI 09 - Civil TAC Updates
C406	SWPPP PLAN (FINAL)	1/22/2025	ASI 09 - Civil TAC Updates

**WWS NEW MIDDLE SCHOOL WEST
CENTENNIAL ROAD RECONSTRUCTION
LIST OF DRAWINGS**

C407	SWPPP PLAN (DETAILS)	6/17/2024	BP 03
C408	SWPPP PLAN (DETAILS)	6/17/2024	BP 03
C409	SWPPP PLAN (INFORMATION)	6/21/2024	BP 03
C410	SWPPP PLAN (INFORMATION)	1/22/2025	ASI 09 - Civil TAC Updates
C500	STRUCTURE DATA TABLE	1/22/2025	ASI 09 - Civil TAC Updates
C500A	PIPE DATA TABLE	1/22/2025	ASI 09 - Civil TAC Updates
C501	UTILITY PLAN	2/28/2025	ASI 13 - Site Utility Modifications
C502	UTILITY PLAN	2/28/2025	ASI 13 - Site Utility Modifications
C503	UTILITY PLAN	2/28/2025	ASI 13 - Site Utility Modifications
C504	UTILITY PLAN	2/28/2025	ASI 13 - Site Utility Modifications
C505	UTILITY PLAN	1/22/2025	ASI 09 - Civil TAC Updates
C506	UTILITY PLAN	8/20/2025	ASI 26 - Trans Pipe Outlet
C601	SANITARY PLAN & PROFILE	2/28/2025	ASI 13 - Site Utility Modifications
C700	OVERALL UTILITY PLAN	1/22/2025	ASI 09 - Civil TAC Updates
C701	STORM PLAN & PROFILE	1/22/2025	ASI 09 - Civil TAC Updates
C702	STORM PLAN & PROFILE	1/22/2025	ASI 09 - Civil TAC Updates
C703	STORM PLAN & PROFILE	1/22/2025	ASI 09 - Civil TAC Updates
C704	STORM PLAN & PROFILE	2/28/2025	ASI 13 - Site Utility Modifications
C705	STORM PLAN & PROFILE	1/22/2025	ASI 09 - Civil TAC Updates
C706	STORM PLAN & PROFILE	1/22/2025	ASI 09 - Civil TAC Updates
C707	STORM PLAN & PROFILE	1/22/2025	ASI 09 - Civil TAC Updates
C708	STORM PLAN & PROFILE	1/22/2025	ASI 09 - Civil TAC Updates
C709	STORM PLAN & PROFILE	1/22/2025	ASI 09 - Civil TAC Updates

**WWS NEW MIDDLE SCHOOL WEST
CENTENNIAL ROAD RECONSTRUCTION
LIST OF DRAWINGS**

C710	STORM PLAN & PROFILE	1/22/2025	ASI 09 - Civil TAC Updates
C711	STORM PLAN & PROFILE	1/22/2025	ASI 09 - Civil TAC Updates
C712	STORM PLAN & PROFILE	1/22/2025	ASI 09 - Civil TAC Updates
C713	STORM PLAN & PROFILE	1/22/2025	ASI 09 - Civil TAC Updates
C901	SITE DETAILS	1/22/2025	ASI 09 - Civil TAC Updates
C902	SITE DETAILS	6/17/2024	BP 03
C903	SITE DETAILS	6/21/2024	BP 03
C904	SITE DETAILS	1/22/2025	ASI 09 - Civil TAC Updates
C905	SITE DETAILS	1/22/2025	ASI 09 - Civil TAC Updates
C906	SITE DETAILS	9/26/2024	ASI 02 - Civil Updates
C907	SITE DETAILS	2/28/2025	ASI 13 - Site Utility Modifications
L010	TREE PRESERVATION PLAN	12/6/2024	Conformed Set (12/06/2024)
L100	REFERENCE PLAN	12/6/2024	Conformed Set (12/06/2024)
L101	MATERIALS & NOTES	12/6/2024	Conformed Set (12/06/2024)
L102	MATERIALS & NOTES	12/6/2024	Conformed Set (12/06/2024)
L103	MATERIALS & NOTES	12/6/2024	Conformed Set (12/06/2024)
L104	MATERIALS & NOTES	12/6/2024	Conformed Set (12/06/2024)
L105	MATERIALS & NOTES	12/6/2024	Conformed Set (12/06/2024)
L106	MATERIALS & NOTES	12/6/2024	Conformed Set (12/06/2024)
L107	MATERIALS & NOTES	12/6/2024	Conformed Set (12/06/2024)
L108	MATERIALS & NOTES	12/6/2024	Conformed Set (12/06/2024)
L201	LAYOUT PLAN	12/6/2024	Conformed Set (12/06/2024)
L202	LAYOUT PLAN	12/6/2024	Conformed Set (12/06/2024)
L203	LAYOUT PLAN	12/6/2024	Conformed Set (12/06/2024)
L204	LAYOUT PLAN	12/6/2024	Conformed Set (12/06/2024)

**WWS NEW MIDDLE SCHOOL WEST
CENTENNIAL ROAD RECONSTRUCTION
LIST OF DRAWINGS**

L205	LAYOUT PLAN	12/6/2024	Conformed Set (12/06/2024)
L206	LAYOUT PLAN	12/6/2024	Conformed Set (12/06/2024)
L207	LAYOUT PLAN	12/6/2024	Conformed Set (12/06/2024)
L208	LAYOUT PLAN	12/6/2024	Conformed Set (12/06/2024)
L301	ENLARGED ATHLETIC PLANS	12/6/2024	Conformed Set (12/06/2024)
L302	ENLARGED ATHLETIC PLANS	12/6/2024	Conformed Set (12/06/2024)
L303	ENLARGED ATHLETIC PLANS	11/22/2024	ASI 04 - Irrigation Room Dugout
L304	ENLARGED ATHLETIC PLANS	12/6/2024	Conformed Set (12/06/2024)
L305	ENLARGED ATHLETIC PLANS	12/6/2024	Conformed Set (12/06/2024)
L306	ENLARGED ATHLETIC PLANS	12/6/2024	Conformed Set (12/06/2024)
L307	ENLARGED ATHLETIC PLANS	12/6/2024	Conformed Set (12/06/2024)
L308	BLEACHER AND PRESS BOX PLANS & DETAILS	12/6/2024	Conformed Set (12/06/2024)
L309	BLEACHER AND PRESS BOX PLANS & DETAILS	12/6/2024	Conformed Set (12/06/2024)
L310	BLEACHER AND PRESS BOX PLANS & DETAILS	12/6/2024	Conformed Set (12/06/2024)
L311	BLEACHER AND PRESS BOX PLANS & DETAILS	12/6/2024	Conformed Set (12/06/2024)
L312	BLEACHER AND PRESS BOX PLANS & DETAILS	12/6/2024	Conformed Set (12/06/2024)
L313	BLEACHER AND PRESS BOX PLANS & DETAILS	12/6/2024	Conformed Set (12/06/2024)
L314	BLEACHER AND PRESS BOX PLANS & DETAILS	12/6/2024	Conformed Set (12/06/2024)
L315	BLEACHER AND PRESS BOX PLANS & DETAILS	12/6/2024	Conformed Set (12/06/2024)
L316	BLEACHER AND PRESS BOX PLANS & DETAILS	12/6/2024	Conformed Set (12/06/2024)
L317	BLEACHER AND PRESS BOX PLANS & DETAILS	12/6/2024	Conformed Set (12/06/2024)
L318	BLEACHER AND PRESS BOX PLANS & DETAILS	12/6/2024	Conformed Set (12/06/2024)
L401	PLANTING PLAN	12/6/2024	Conformed Set (12/06/2024)
L402	PLANTING PLAN	12/6/2024	Conformed Set (12/06/2024)

**WWS NEW MIDDLE SCHOOL WEST
CENTENNIAL ROAD RECONSTRUCTION
LIST OF DRAWINGS**

L403	PLANTING PLAN	12/6/2024	Conformed Set (12/06/2024)
L404	PLANTING PLAN	7/26/2024	Conformed Set (12/06/2024)
L405	PLANTING PLAN	7/26/2024	Conformed Set (12/06/2024)
L406	PLANTING PLAN	7/26/2024	Conformed Set (12/06/2024)
L407	PLANTING PLAN	7/26/2024	Conformed Set (12/06/2024)
L408	PLANTING PLAN	7/26/2024	Conformed Set (12/06/2024)
L500	SITE DETAILS	12/6/2024	Conformed Set (12/06/2024)
L501	SITE DETAILS	12/6/2024	Conformed Set (12/06/2024)
L502	SITE DETAILS	12/6/2024	Conformed Set (12/06/2024)
L510	ATHLETIC DETAILS	12/6/2024	Conformed Set (12/06/2024)
L511	ATHLETIC DETAILS	12/6/2024	Conformed Set (12/06/2024)
L512	ATHLETIC DETAILS	12/6/2024	Conformed Set (12/06/2024)

END OF SECTION

Item No.	Description	Unit	Quantity
1	MOBILIZATION AND DEMOBILIZATION	LS	1.0
2	CONSTRUCTION ENGINEERING	LS	1.0
3	CLEARING OF RIGHT OF WAY	LS	1.0
4	EXCAVATION, COMMON	CYS	1,184.0
5	BORROW	CYS	3,876.0
6	STORM WATER MANAGEMENT BUDGET	LS	1.0
7	STORMWATER MANAGEMENT IMPLEMENTATION	LS	1.0
8	SWQCP PREPARATION	LS	1.0
9	SUBGRADE TREATMENT, TYPE IBC	SYS	8,731.1
10	COMPACTED AGGREGATE, NO. 53, BASE	CYS	3,261.9
11	SUBGRADE TREATMENT, TYPE IBL	SYS	2,109.0
12	CURB AND GUTTER, CONCRETE	LFT	262.2
13	CURB RAMP, CONCRETE	SYS	48.2
14	DETECTABLE WARNING SURFACES	SYS	7.1
15	ASPHALT FOR TACK COAT	TON	6.7
16	HMA SURFACE, TYPE B, 9.5 MM	TON	721.0
17	HMA INTERMEDIATE, TYPE B, 19.0 MM	TON	1,127.0
18	HMA BASE, TYPE B, 25.0 MM	TON	2,905.0
19	HMA SURFACE, TYPE B, 12.5 MM	TON	350.0
20	MULCHING MATERIAL	TON	2.8
21	FERTILIZER	TON	0.6
22	SEED MIXTURE, T	LBS	207.9
23	SEED MIXTURE, U	LBS	207.9
24	PIPE, TYPE 2, CIRCULAR, 12 IN.	LFT	133.0
25	PIPE, TYPE 2, CIRCULAR, 15 IN.	LFT	40.0
26	INLET, TYPE E7	EACH	2.0
27	PIPE END SECTION, DIAMETER 12 IN.	EACH	2.0
28	15" PIPE CATCH BASIN	EACH	2.0
29	STRUCTURE, REINFORCED CONCRETE, BOX SECTIONS, 5 FT X 2 FT, WITH WINGWALLS	LFT	85.0
29	GRATED CASTING AND RISER RINGS	EACH	1.0
30	STRUCTURE BACKFILL, TYPE 1	CYS	25.7
31	FLOWABLE BACKFILL, REMOVABLE	CYS	48.4
32	COMPACTED AGGREGATE, NO. 8	CYS	34.6
33	CASTING, FURNISH AND ADJUST TO GRADE	EACH	1.0
34	RIPRAP, REVETMENT	TON	39.0
35	GEOTEXTILES FOR RIPRAP, TYPE 1B	SYS	52.0
36	MAINTAINING TRAFFIC	LS	1.0
37	CONSTRUCTION SIGN, TYPE A	EACH	8.0
38	BARRICADE, TYPE III-A	LFT	108.0
39	ROAD CLOSURE SIGN ASSEMBLY	EACH	4
40	DETOUR ROUTE MARKER ASSEMBLY	EACH	37
41	TEMPORARY PAVEMENT MARKING, REMOVABLE, 4 IN.	LFT	4,732
41A	LINE, REMOVE	LFT	6,600
42	SIGN, SHEET, WITH LEGEND, 0.080 IN. THICKNESS	SFT	55
43	SIGN, SHEET, WITH LEGEND, 0.100 IN. THICKNESS	SFT	13.8
44	SIGN POST, SQUARE, TYPE 2, REINFORCED ANCHOR BASE	LFT	131.8
45	SOLAR POWERED FLASHING BEACON ASSEMBLY	EACH	2.0
46	TRAFFIC SIGNAL HEAD, NO. 1 SECTION, 12 IN. AMBER	EACH	2.0
47	LINE, THERMOPLASTIC, SOLID, WHITE, 4 IN.	LFT	4,177.0
48	LINE, THERMOPLASTIC, SOLID, YELLOW, 4 IN.	LFT	3,006.0
49	PAVEMENT MESSAGE MARKING, THERMOPLASTIC, LANE INDICATION ARROW	EACH	9.0
50	TRANSVERSE MARKING, THERMOPLASTIC, STOP LINE, 24 IN.	LFT	36.0

UTILITIES

UTILITY	OWNER	ADDRESS
Gas	Citizen's Energy Group	Rich Miller 317-927-4684 rmiller@citizensenergygroup.com 2150 Dr. Martin Luther King Jr. Street Indianapolis, IN 46202
Sanitary	Citizen's Energy Group	David Clark 317-429-3993 dclark@citizensenergygroup.com 2150 Dr. Martin Luther King Jr. Street Indianapolis, IN 46202
Water	Citizen's Energy Group	Scott Ritter 317-927-4434 sritter@citizensenergygroup.com 2150 Dr. Martin Luther King Jr. Street Indianapolis, IN 46202
Electric	Duke Energy Group	Frank Hancock 765-524-7945 frank.hancock@duke-energy.com 4535 Jane Blvd New Castle, IN 47362
Communications	Comcast	BSM Groups LLC 812-271-2400 comcastrelocate@bsmgroups.com 1600 West Fountain Dr Bloomington, IN 47404
	Crown Castle Fiber	Craig Brown 317-819-8648 craig.brown@crowncastle.com 800 Oliver Ave. Suite 1 Indianapolis, IN 46225
	Duke Fiber	Charlotte Seegrist 513-287-1105 DukeFiberMW@Duke-Energy.com 139 E. 4th Street Cincinnati, OH 45202
	Frontier Communication	Dan Koch 260-415-9328 daniel.koch@ftr.com 4027 Beckwith Drive Fort Wayne, IN 46808
	Metronet	Doug Reckart 317-809-8067 doug.reckart@metronet.com 8036 Cole Wood Blvd. Indianapolis, IN 46239
	Spectrum Communications	Byron Posey 317-538-2016 byron.posey@charter.com 3030 Roosevelt Ave Indianapolis, IN 46218
	Verizon/MCI	Rolland Craig 317-498-1242 dennis.craig@verizon.com 6835 Hillsdale Ct. Indianapolis, IN 46250
	Zayo Group	Waylon Higgins 765-341-1199 waylon.higgins@zayo.com 9209 Castlegate Dr Indianapolis, IN 46256

GENERAL NOTES

**	All Earth Shoulders, median areas, and cut and fill slopes shall be plain or mulched seeded except where sodding is specified.
**	Clearing and removal of woody vegetation will be kept to a minimum between construction limits and right-of-way.
**	Tack Coat shall be placed on new and existing bituminous before a new lift of bituminous is added.
**	City of Westfield Construction Standards and Specifications: https://www.westfieldin.gov/DocumentCenter/View/366/Standards-PDF
**	2026 INDOT Standard Specifications: https://www.in.gov/dot/div/contracts/standards/book/sep25/sep.htm
**	Represents General Notes required.

REVISIONS

[illegible]

R/W INDEX

[illegible]

INDEX

[illegible]


VERIFICATION NOTE

Contractor shall verify all dimensions and clearances and all existing filed conditions before starting construction. Commencement of work constitutes acceptance of conditions.

Should different conditions be encountered, contact the engineer or designer before proceeding with work.



8365 Keystone Crossing, Suite 201, Indianapolis, IN. 46240 (317) 202-0864

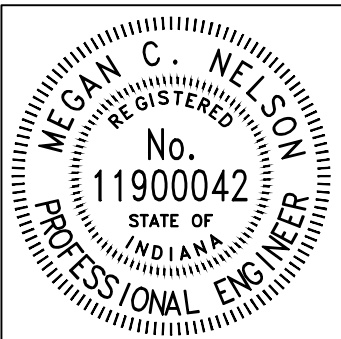

RECOMMENDED
FOR APPROVAL Megan C. Nelson 08/11/2025
DESIGN ENGINEER DATE

DESIGNED: MCN DRAWN: AJG


CHECKED: JAH CHECKED: JAH

WESTFIELD
WASHINGTON SCHOOLS

INDEX AND GENERAL NOTES

HORIZONTAL SCALE	BRIDGE FILE		
N/A	N/A		
VERTICAL SCALE	DESIGNATION		
N/A	--		
	SHEETS		
	2	of	48
	CONTRACT		
	--		

Z:\2024\240787-CONTEXT DESIGN\TRAFFIC SIGNAL, SR 32-CENTENNIAL RD PH 1.DWG;CENTENNIAL PLAN SET\240787-MOT CENTENNIAL.DWG

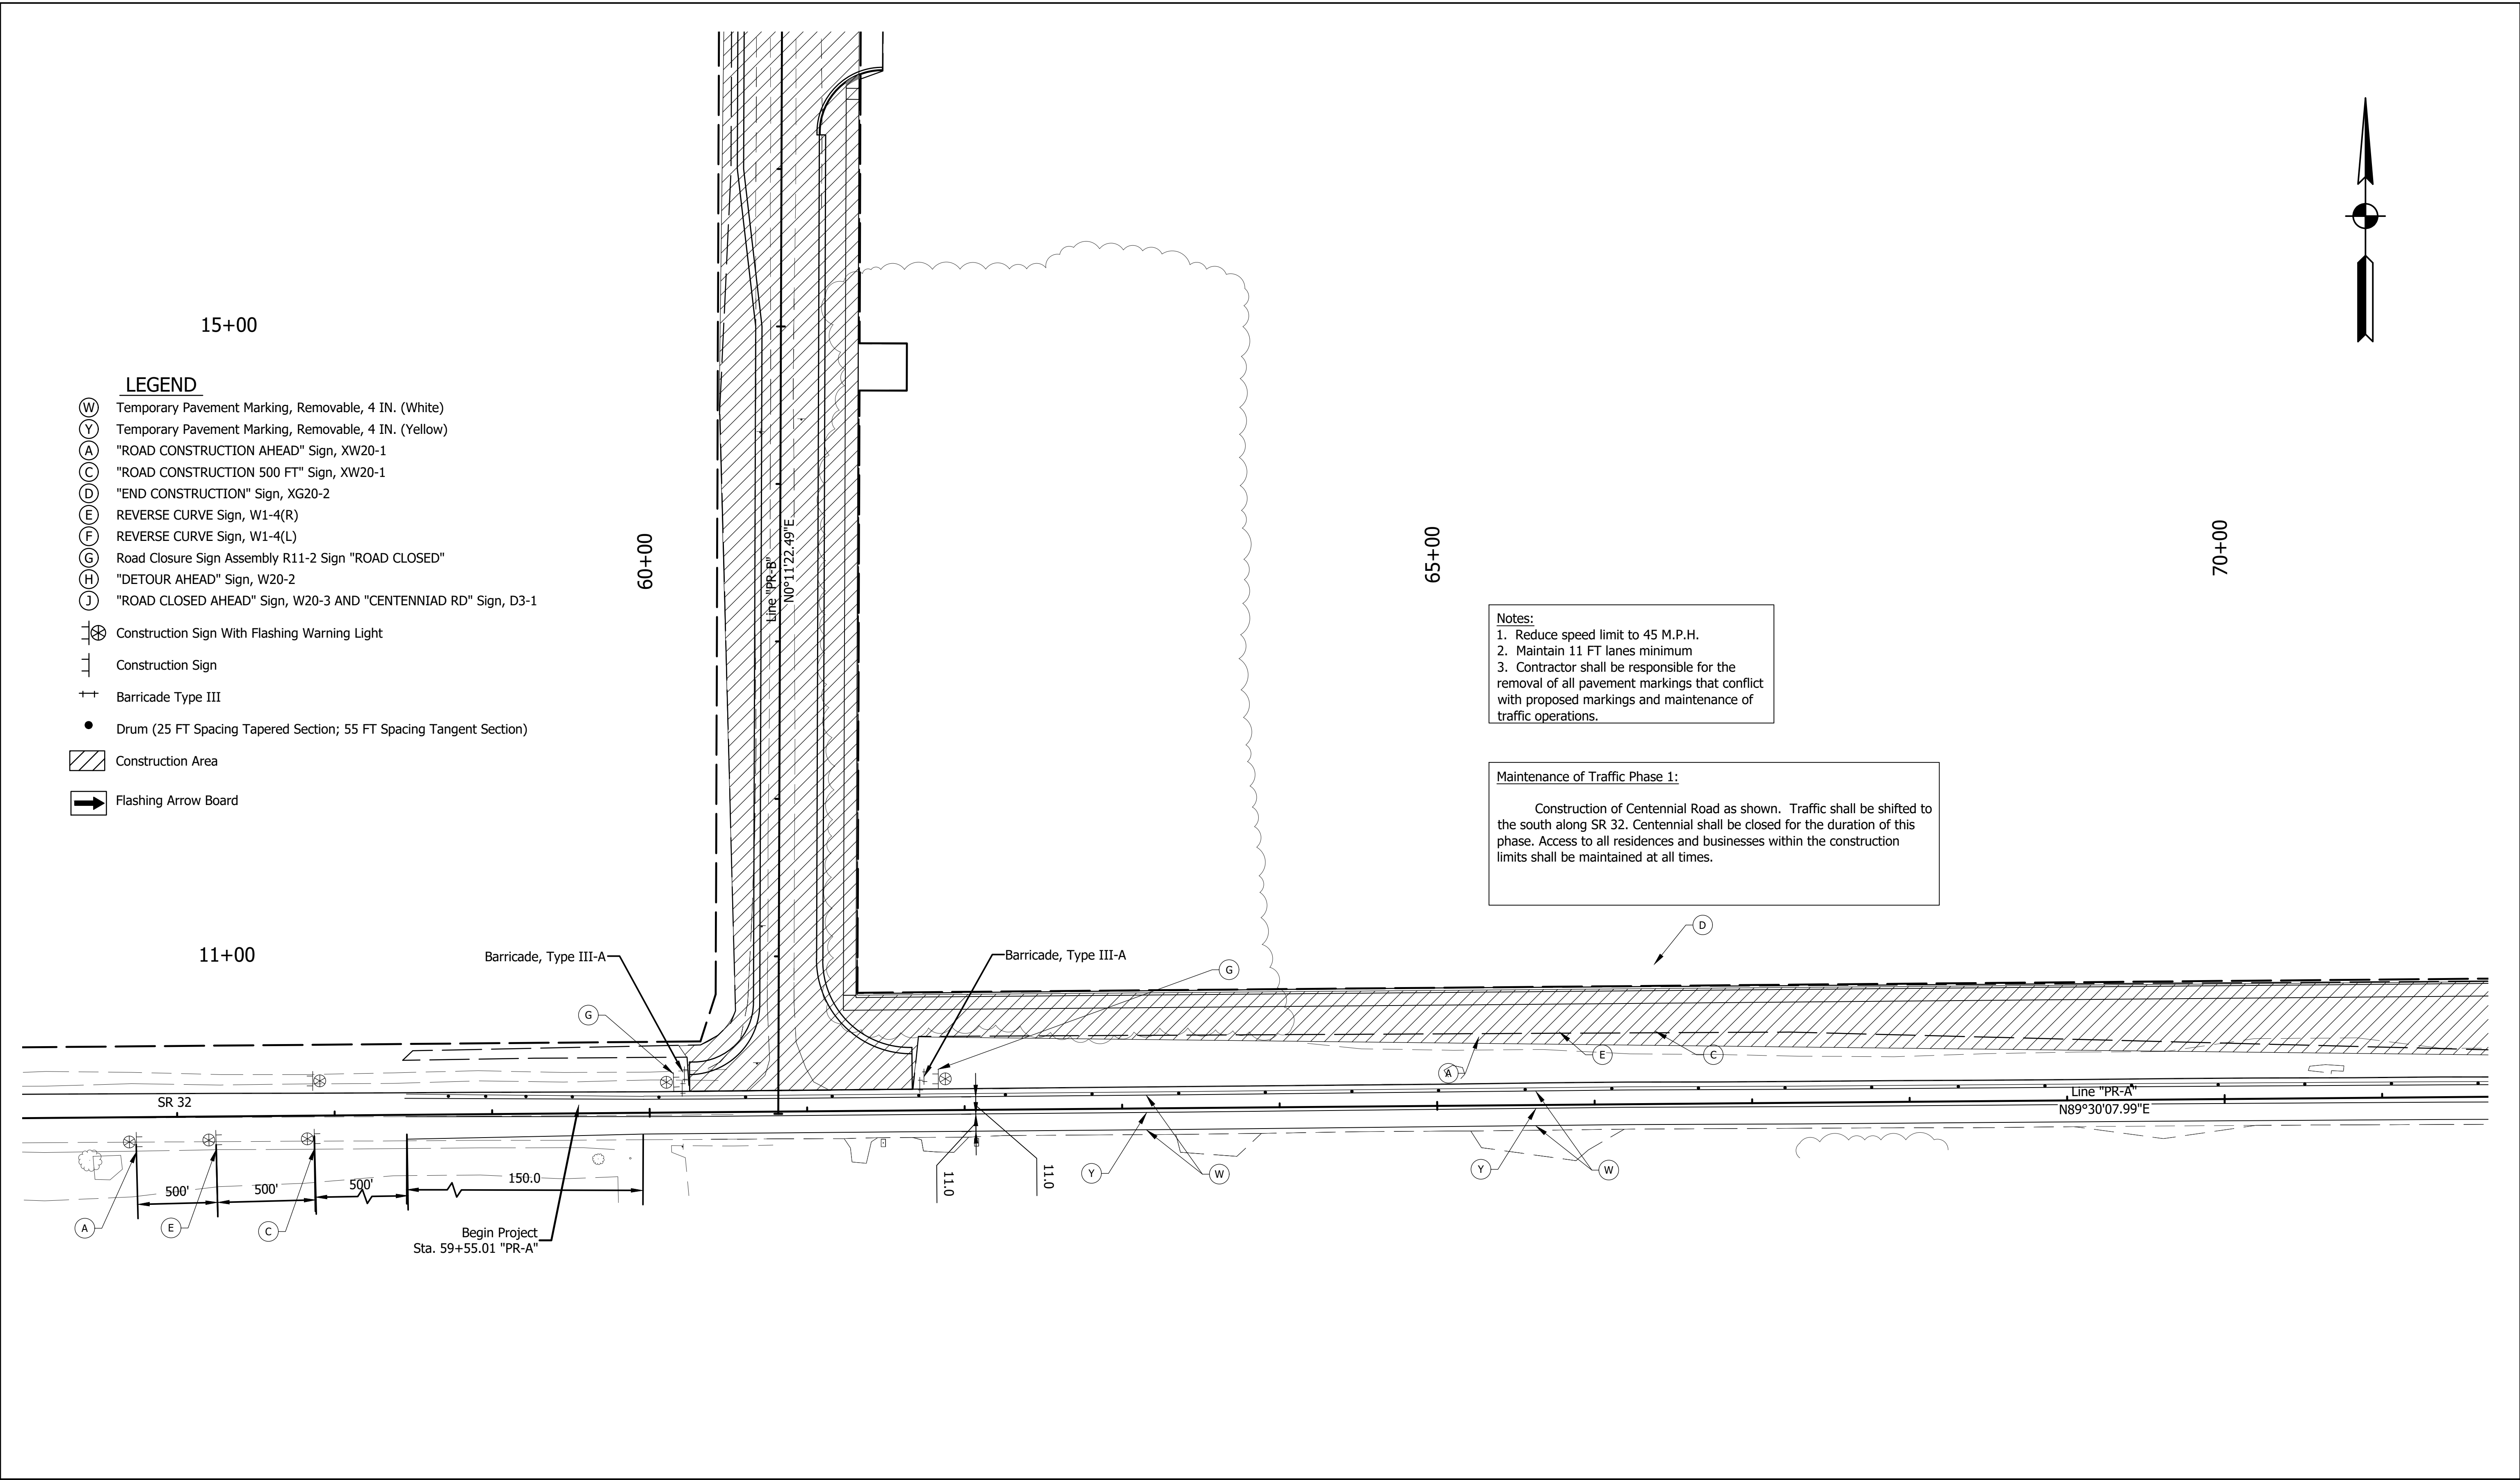

- LEGEND**
- (W) Temporary Pavement Marking, Removable, 4 IN. (White)
 - (Y) Temporary Pavement Marking, Removable, 4 IN. (Yellow)
 - (A) "ROAD CONSTRUCTION AHEAD" Sign, XW20-1
 - (C) "ROAD CONSTRUCTION 500 FT" Sign, XW20-1
 - (D) "END CONSTRUCTION" Sign, XG20-2
 - (E) REVERSE CURVE Sign, W1-4(R)
 - (F) REVERSE CURVE Sign, W1-4(L)
 - (G) Road Closure Sign Assembly R11-2 Sign "ROAD CLOSED"
 - (H) "DETOUR AHEAD" Sign, W20-2
 - (J) "ROAD CLOSED AHEAD" Sign, W20-3 AND "CENTENNIAD RD" Sign, D3-1
 - ⊗ Construction Sign With Flashing Warning Light
 - ⊥ Construction Sign
 - ++ Barricade Type III
 - Drum (25 FT Spacing Tapered Section; 55 FT Spacing Tangent Section)
 - ▨ Construction Area
 - ➡ Flashing Arrow Board


Notes:

1. Reduce speed limit to 45 M.P.H.
2. Maintain 11 FT lanes minimum
3. Contractor shall be responsible for the removal of all pavement markings that conflict with proposed markings and maintenance of traffic operations.


Maintenance of Traffic Phase 1:

Construction of Centennial Road as shown. Traffic shall be shifted to the south along SR 32. Centennial shall be closed for the duration of this phase. Access to all residences and businesses within the construction limits shall be maintained at all times.

REVISIONS	
DATE	ITEM
Oct 27, 2025	Updated Signs

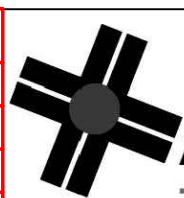

A&F ENGINEERING
Transportation & Site Engineering
Creating Order Since 1966
8365 Keystone Crossing, Suite 201, Indianapolis, IN. 46240 (317) 202-0864

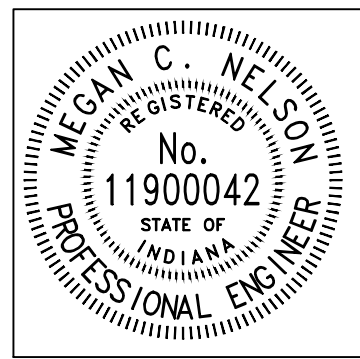

RECOMMENDED FOR APPROVAL		08/11/2025
DESIGNED:	MCN	DRAWN: AJG
CHECKED:	JAH	CHECKED: JAH

WESTFIELD WASHINGTON SCHOOLS
MAINTENANCE OF TRAFFIC

HORIZONTAL SCALE 1" = 50'	BRIDGE FILE N/A
VERTICAL SCALE N/A	DESIGNATION --
SHEETS	
5	of 48
CONTRACT	
--	

Z:\2024\240787-CONTEXT DESIGN\TRAFFIC SIGNAL, SR 32-CENTENNIAL RD PH5 1\DWG\CENTENNIAL PLAN SET\240787-MOT CENTENNIAL.DWG



65+00

70+00


75+00

Notes:
1. Reduce speed limit to 45 M.P.H.
2. Maintain 11 FT lanes minimum
3. Contractor shall be responsible for the removal of all pavement markings that conflict with proposed markings and maintenance of traffic operations.

Maintenance of Traffic Phase 1:

Construction of Centennial Road as shown. Traffic shall be shifted to the south along SR 32. Centennial shall be closed for the duration of this phase. Access to all residences and businesses within the construction limits shall be maintained at all times.


Barricade, Type III-A

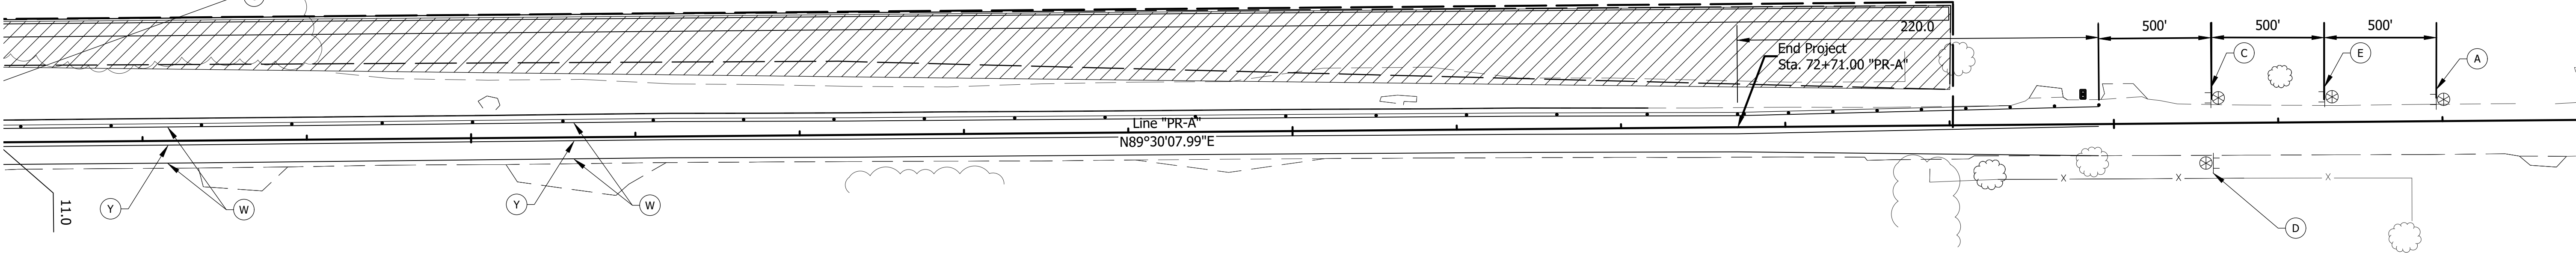

LEGEND

- (W) Temporary Pavement Marking, Removable, 4 IN. (White)
- (Y) Temporary Pavement Marking, Removable, 4 IN. (Yellow)
- (A) "ROAD CONSTRUCTION AHEAD" Sign, XW20-1
- (C) "ROAD CONSTRUCTION 500 FT" Sign, XW20-1
- (D) "END CONSTRUCTION" Sign, XG20-2
- (E) REVERSE CURVE Sign, W1-4(R)
- (F) REVERSE CURVE Sign, W1-4(L)
- (G) Road Closure Sign Assembly R11-2 Sign "ROAD CLOSED"
- (H) "DETOUR AHEAD" Sign, W20-2
- (J) "ROAD CLOSED AHEAD" Sign, W20-3 AND "CENTENNIAD RD" Sign, D3-1
- ⊗ Construction Sign With Flashing Warning Light
- ⊥ Construction Sign
- ++ Barricade Type III
- Drum (25 FT Spacing Tapered Section, 50 FT Spacing Tangent Section)
- ▨ Construction Area
- ➡ Flashing Arrow Board

REVISIONS	
DATE	ITEM
Oct 27, 2025	Updated Signs

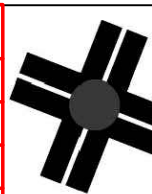


A&F ENGINEERING

Transportation & Site Engineering

Creating Order Since 1966

8365 Keystone Crossing, Suite 201, Indianapolis, IN. 46240 (317) 202-0864

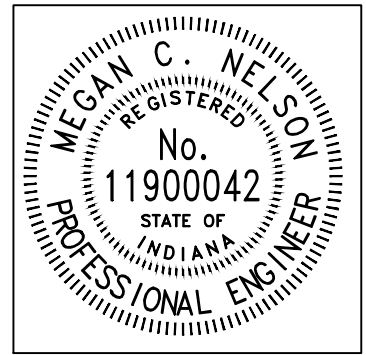


RECOMMENDED FOR APPROVAL		08/11/2025	
DESIGNED: MCN		DRAWN: AJG	
CHECKED: JAH		CHECKED: JAH	

WESTFIELD WASHINGTON SCHOOLS	
MAINTENANCE OF TRAFFIC	

HORIZONTAL SCALE	BRIDGE FILE
1" = 50'	N/A
VERTICAL SCALE	DESIGNATION
N/A	--
SHEETS	
6	of 48
CONTRACT	
--	


Z:\2024\240787-CONTEXT DESIGN\TRAFFIC SIGNAL, SR 32-CENTENNIAL RD PH5 1.DWG;CENTENNIAL PLAN SET\240787-MOT-DETOUR CENTENNIAL.DWG

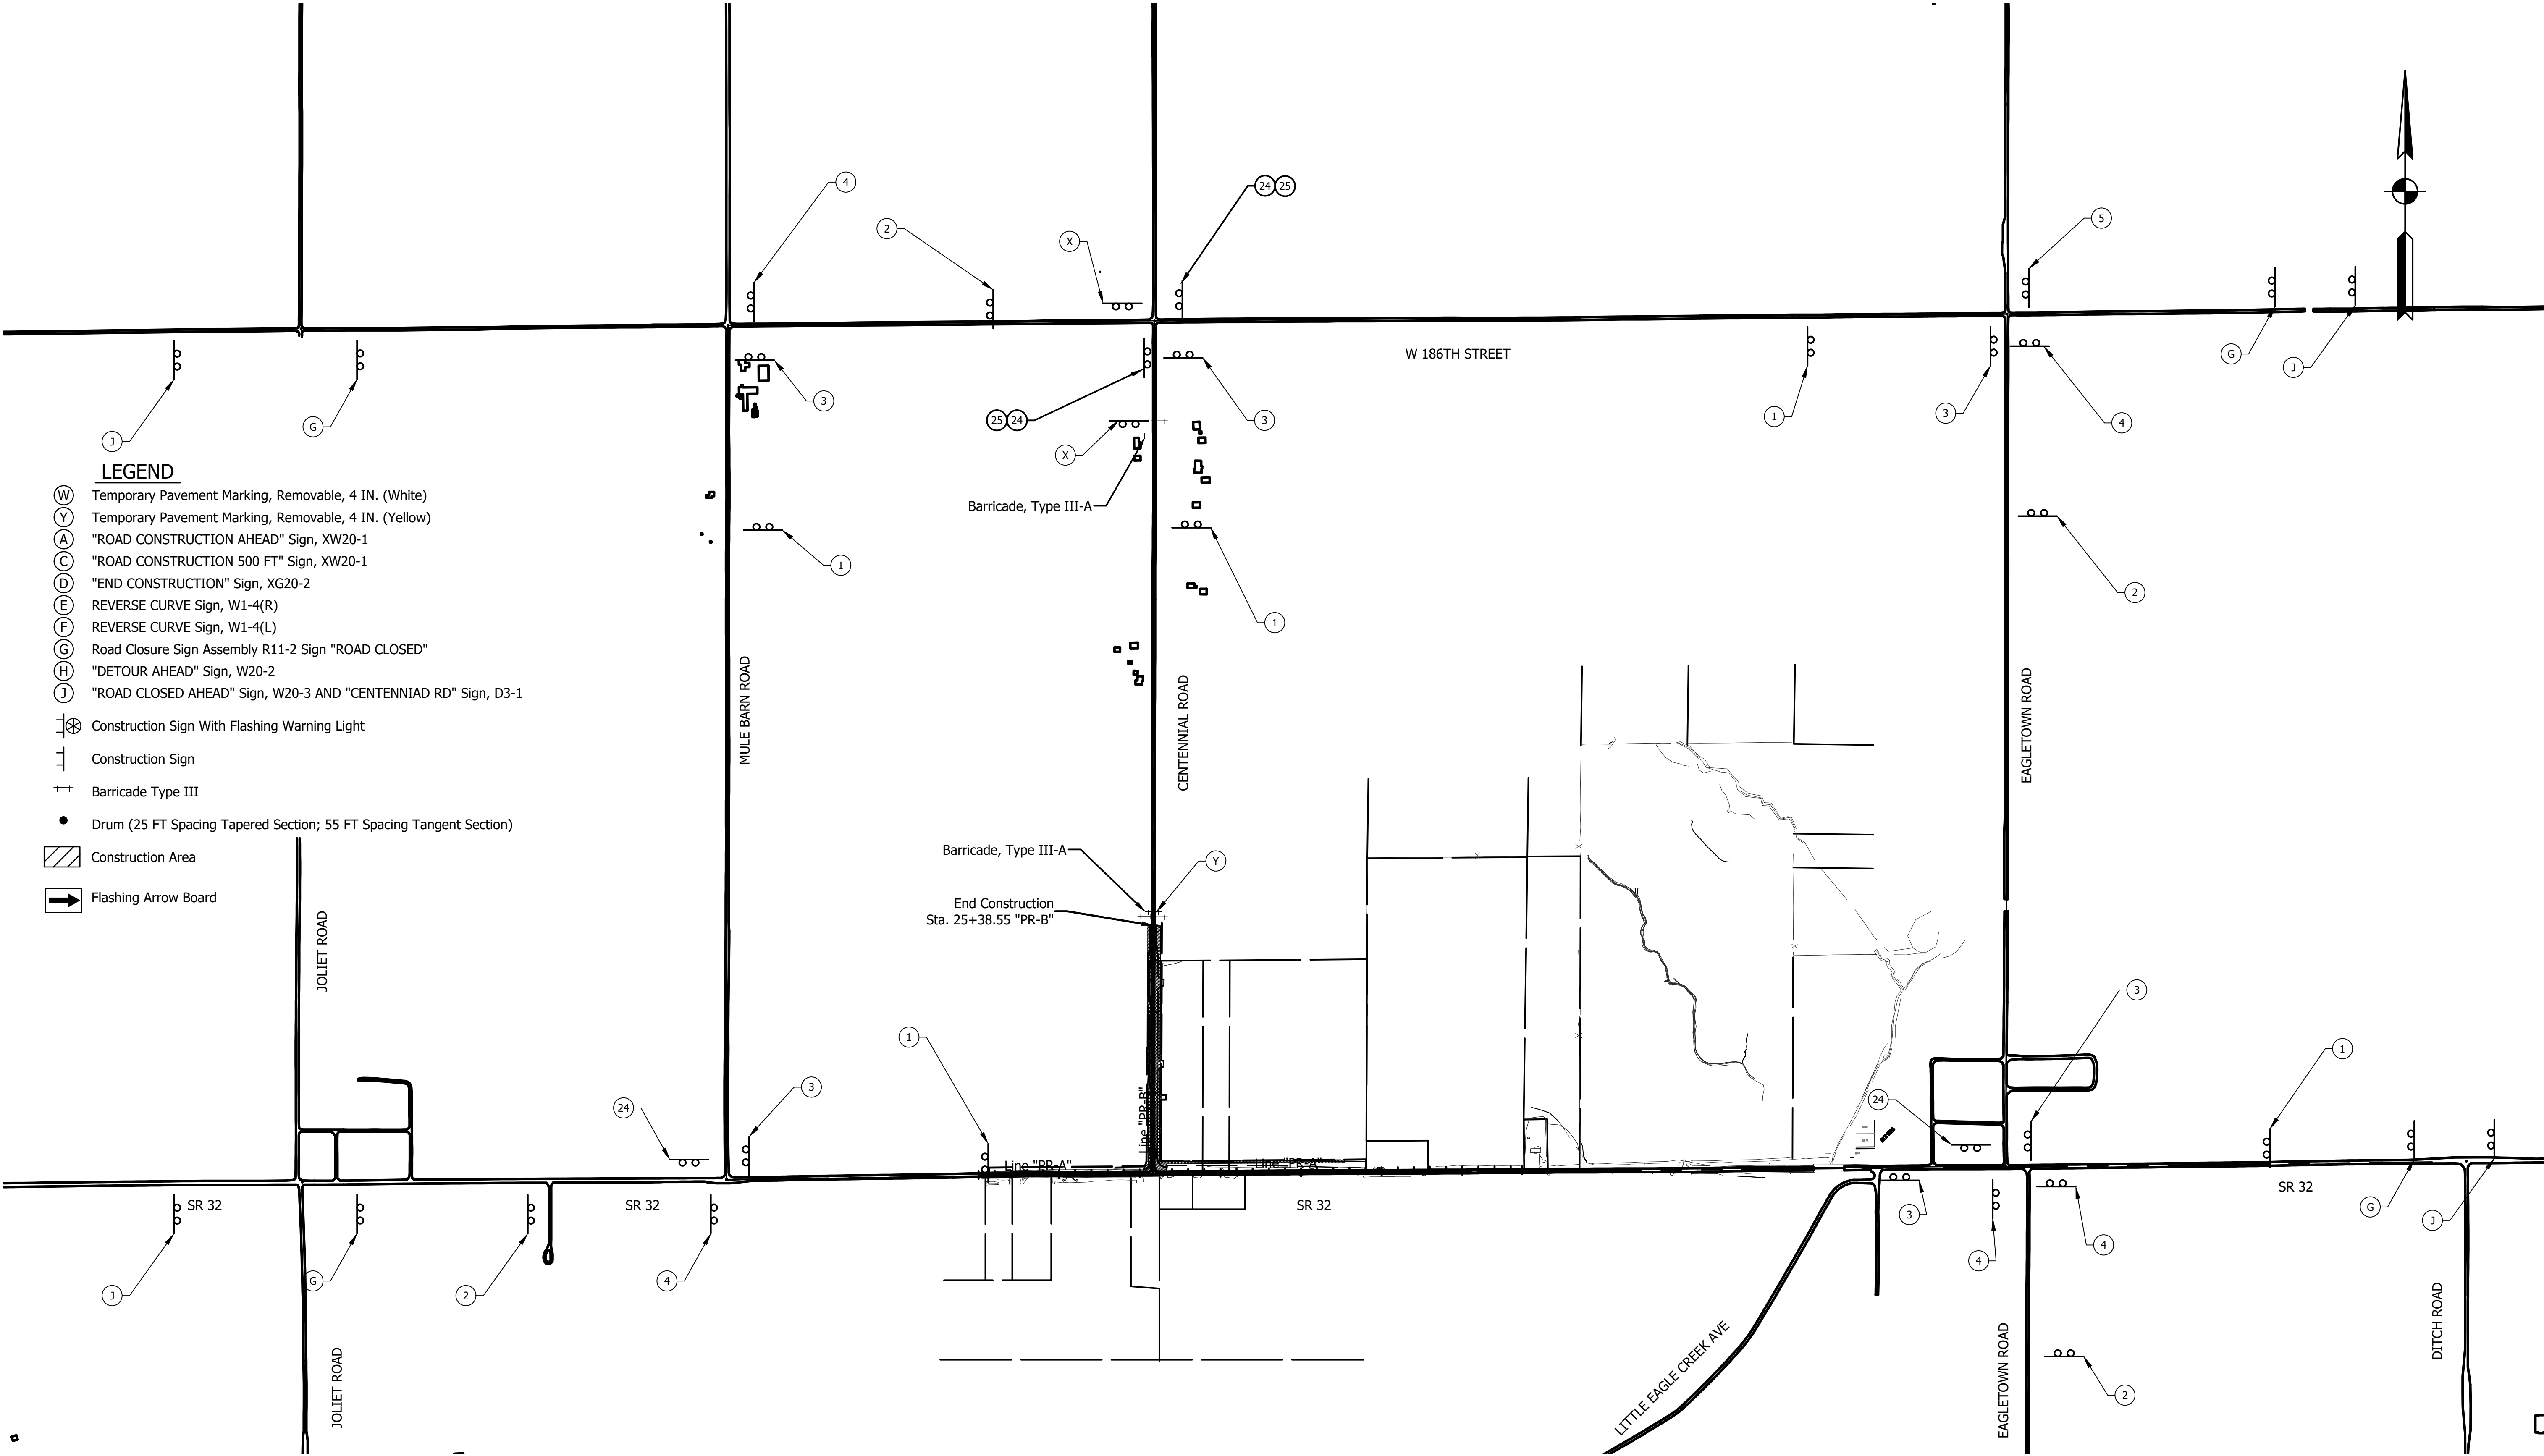

LEGEND

- (W) Temporary Pavement Marking, Removable, 4 IN. (White)
- (Y) Temporary Pavement Marking, Removable, 4 IN. (Yellow)
- (A) "ROAD CONSTRUCTION AHEAD" Sign, XW20-1
- (C) "ROAD CONSTRUCTION 500 FT" Sign, XW20-1
- (D) "END CONSTRUCTION" Sign, XG20-2
- (E) REVERSE CURVE Sign, W1-4(R)
- (F) REVERSE CURVE Sign, W1-4(L)
- (G) Road Closure Sign Assembly R11-2 Sign "ROAD CLOSED"
- (H) "DETOUR AHEAD" Sign, W20-2
- (J) "ROAD CLOSED AHEAD" Sign, W20-3 AND "CENTENNIAD RD" Sign, D3-1
- ⊗ Construction Sign With Flashing Warning Light
- ⊥ Construction Sign
- ++ Barricade Type III
- Drum (25 FT Spacing Tapered Section; 55 FT Spacing Tangent Section)
- ▨ Construction Area
- ➡ Flashing Arrow Board

REVISIONS	
DATE	ITEM
Oct 27, 2025	Updated detour route signs

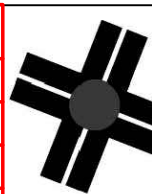


A&F ENGINEERING

Transportation & Site Engineering

Creating Order Since 1966

8365 Keystone Crossing, Suite 201, Indianapolis, IN. 46240 (317) 202-0864









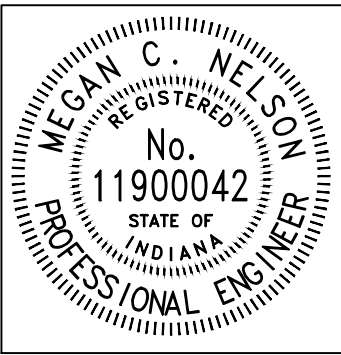


RECOMMENDED FOR APPROVAL		08/11/2025	
		DATE	
DESIGNED:	MCN	DRAWN:	AJG
CHECKED:	JAH	CHECKED:	JAH


WESTFIELD WASHINGTON SCHOOLS	
MAINTENANCE OF TRAFFIC	

HORIZONTAL SCALE		BRIDGE FILE	
1:500		N/A	
VERTICAL SCALE		DESIGNATION	
N/A		--	
		SHEETS	
		8	of 48
		CONTRACT	
		--	

Z:\2024\240787-CONTEXT DESIGN\TRAFFIC SIGNAL, SR 32-CENTENNIAL RD PH5 1\DWG\CENTENNIAL PLAN SET\240787-MOT-DETOUR CENTENNIAL.DWG

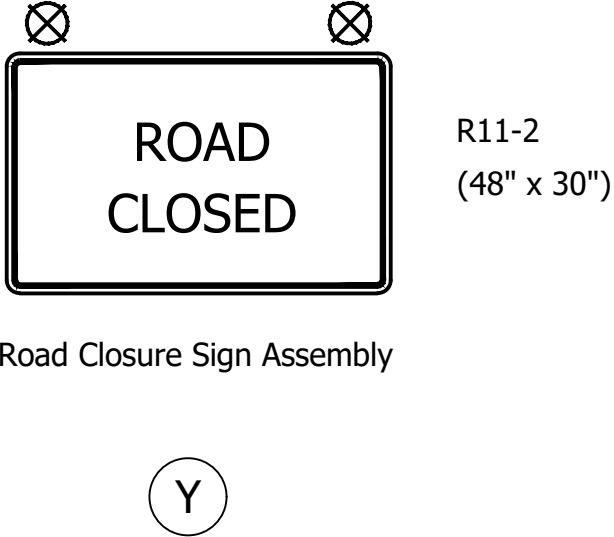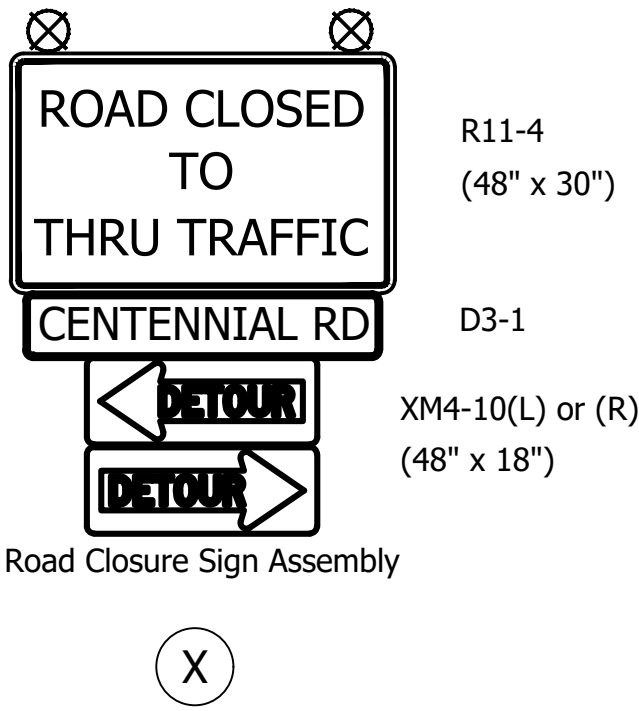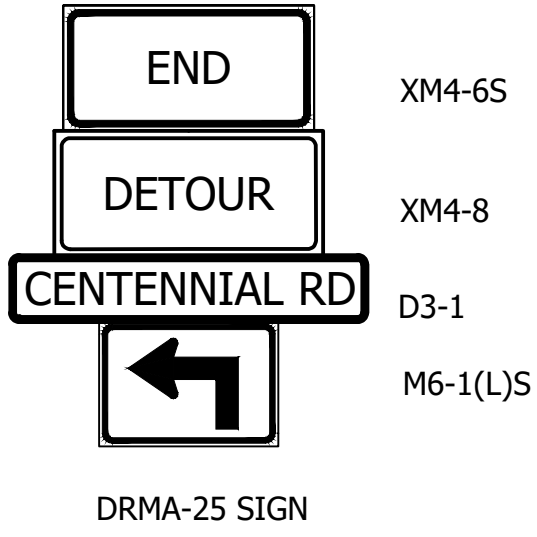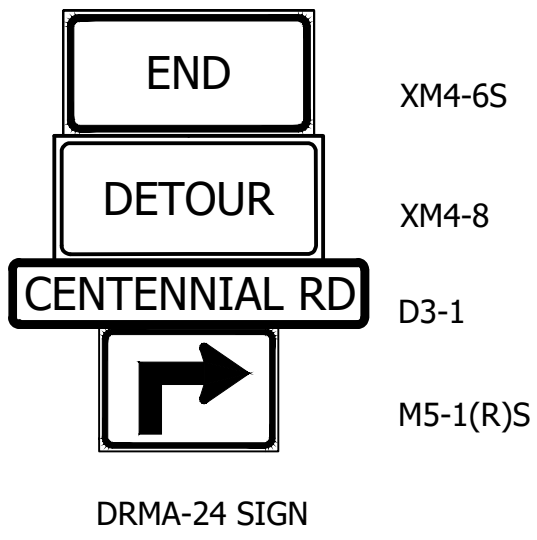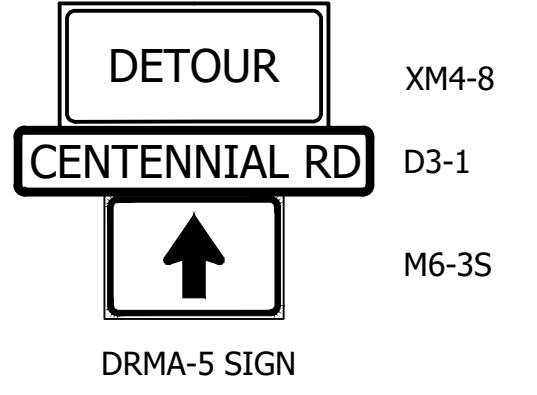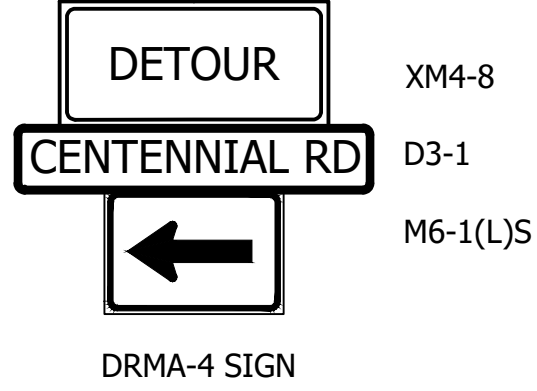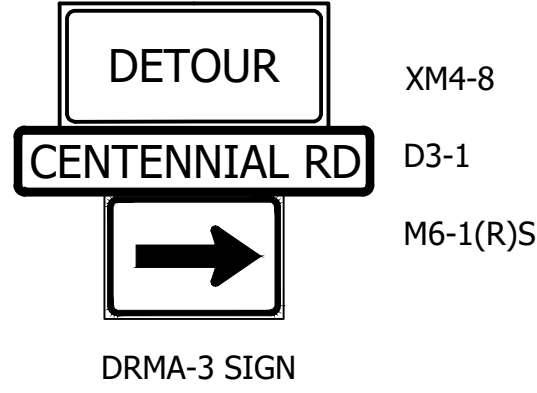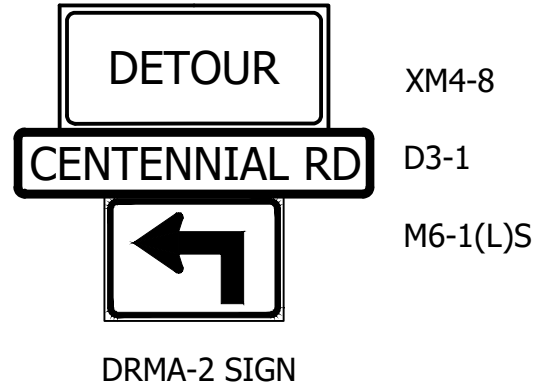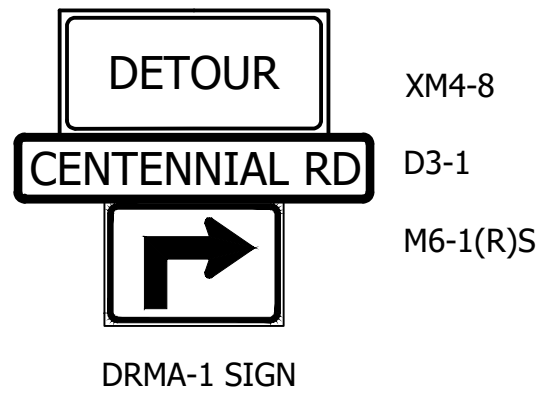

REVISIONS	
DATE	ITEM
Oct 27, 2025	Removed unused signs

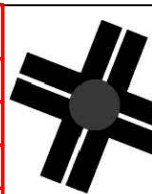


A&F ENGINEERING

Transportation & Site Engineering

Creating Order Since 1966

8365 Keystone Crossing, Suite 201, Indianapolis, IN. 46240 (317) 202-0864

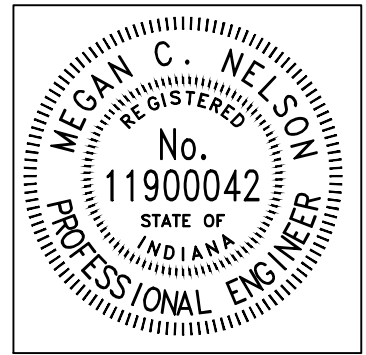

RECOMMENDED FOR APPROVAL		08/11/2025	
DESIGN ENGINEER		DATE	
DESIGNED:	MCN	DRAWN:	AJG
CHECKED:	JAH	CHECKED:	JAH

WESTFIELD WASHINGTON SCHOOLS	
MAINTENANCE OF TRAFFIC	

HORIZONTAL SCALE		BRIDGE FILE	
N/A		N/A	
VERTICAL SCALE		DESIGNATION	
N/A		--	
		SHEETS	
		9	of 48
		CONTRACT	
		--	



WESTFIELD WASHINGTON NEW MIDDLE SCHOOL WEST PROJECT
BID PACKAGE 05, BID ITEM #32 CENTENNIAL RD RECONSTRUCTION WORK

PRE-BID MEETING SIGN-IN SHEET

A&F ENGINEERING

HAGERMAN INC., CMc

Wednesday, October 22nd @ 11:00 AM
17707 Centennial Rd, Westfield, IN 46074

PLEASE PRINT

Mike Holtkamp	Hagerman Inc	317-627-2138	MHoltkamp@hagermaninc.com
Michael Uhrig	Hagerman Inc	317-617-4937	muhrig@hagermaninc.com
Jim Loffman	Baumgardner & Co.	765-810-5444	jloffman@baumgardnerasphalt.com
Brian K Kochersperger	F&B Paving, LLC	317-281-8963	brian.kochersperger@ebpaving.com
SHAWN WALKER	MILESTONE	765-652-2900	SHAWN.WALKER@MILESTONELP.COM
JOHN PHARES	EDCO	317-478-0952	johnphares@jphares@edcoconstruction.com
Matt Schaaf	Crider	317-414-5816	mschaaf@criderandcrider.com
Jeremy Hebenstreit	Hagerman	317- 402 ⁶⁰¹ -8709	jhenstreit@hagermaninc.com
Matt McAllister	Hagerman Inc	317-649-6817	mmcallister@hagermaninc.com
JEFF HILL	A&F ENGINEERING	317-202-0864	jhill@af-eng.com
Megan Nelson	A&F Engineering	317-202-0864	mnelson@af-eng.com